
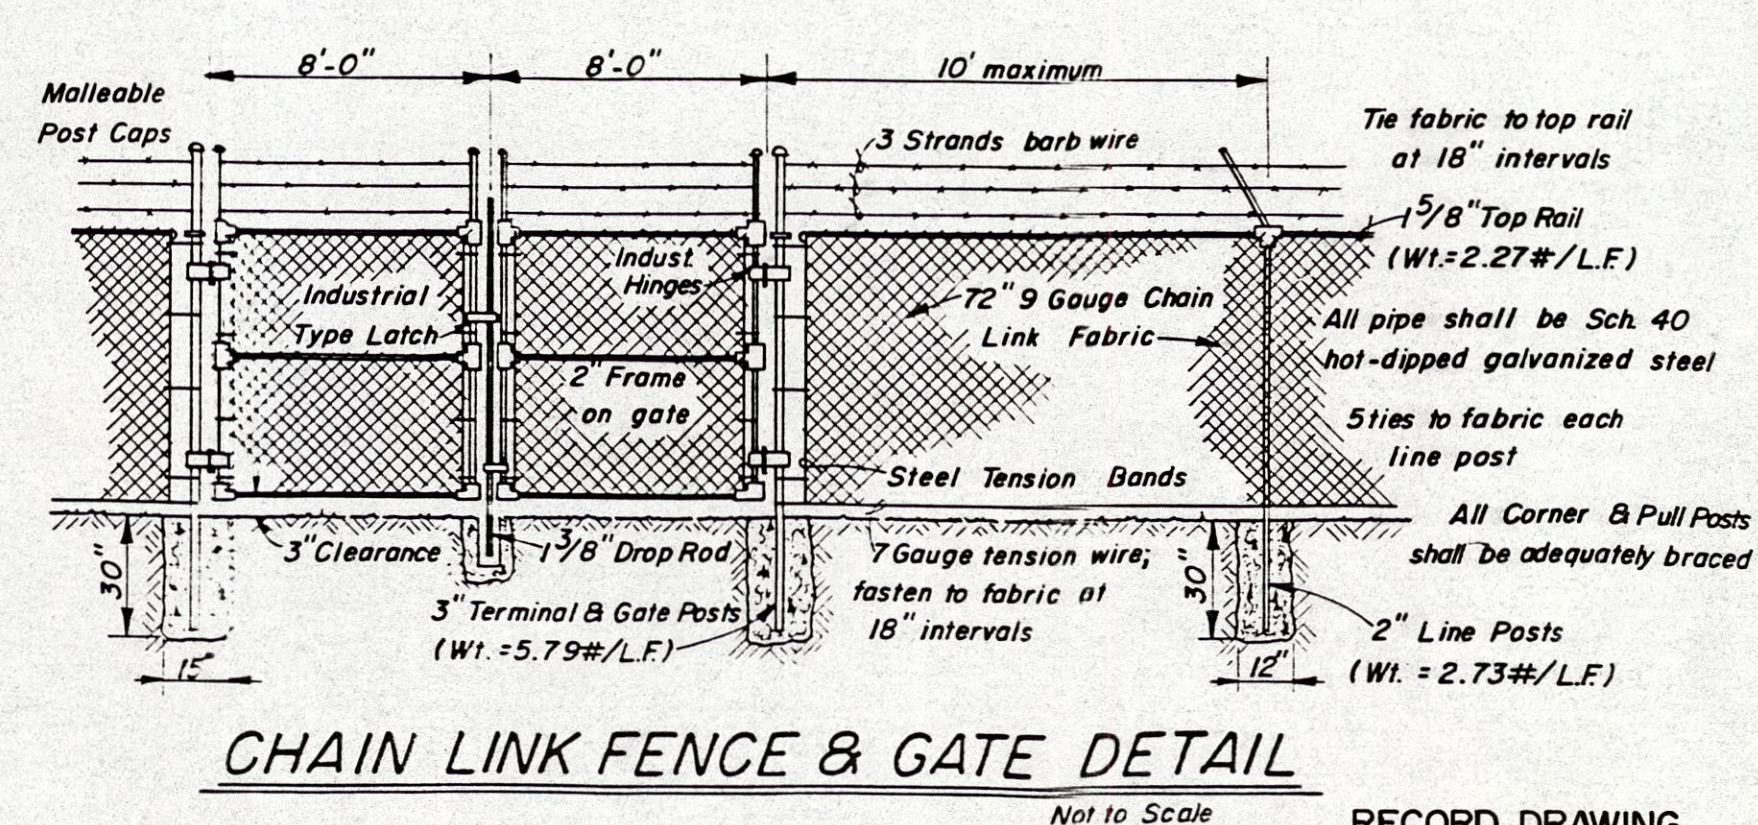
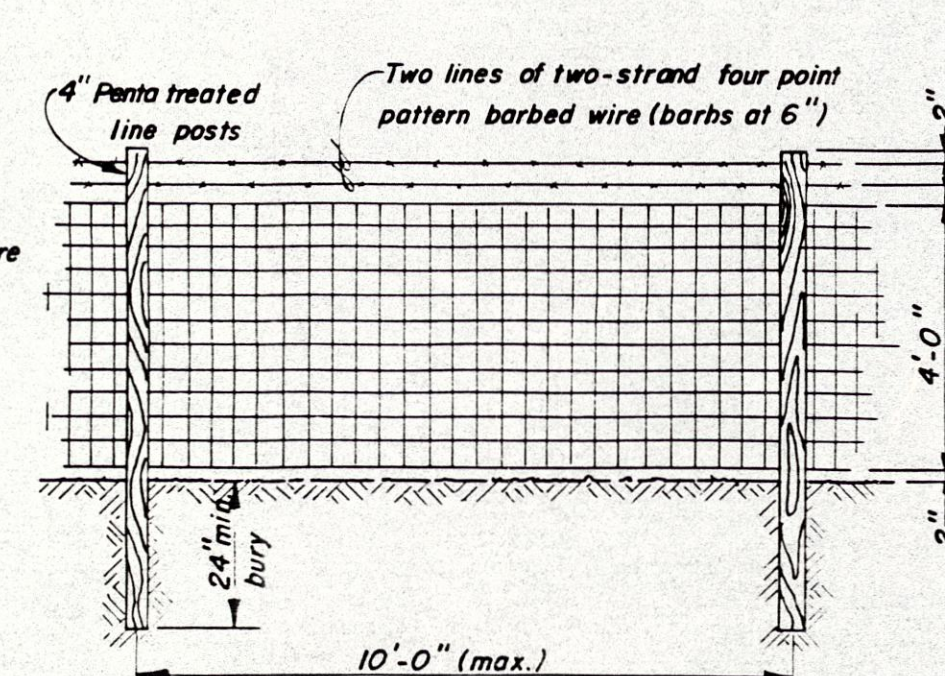
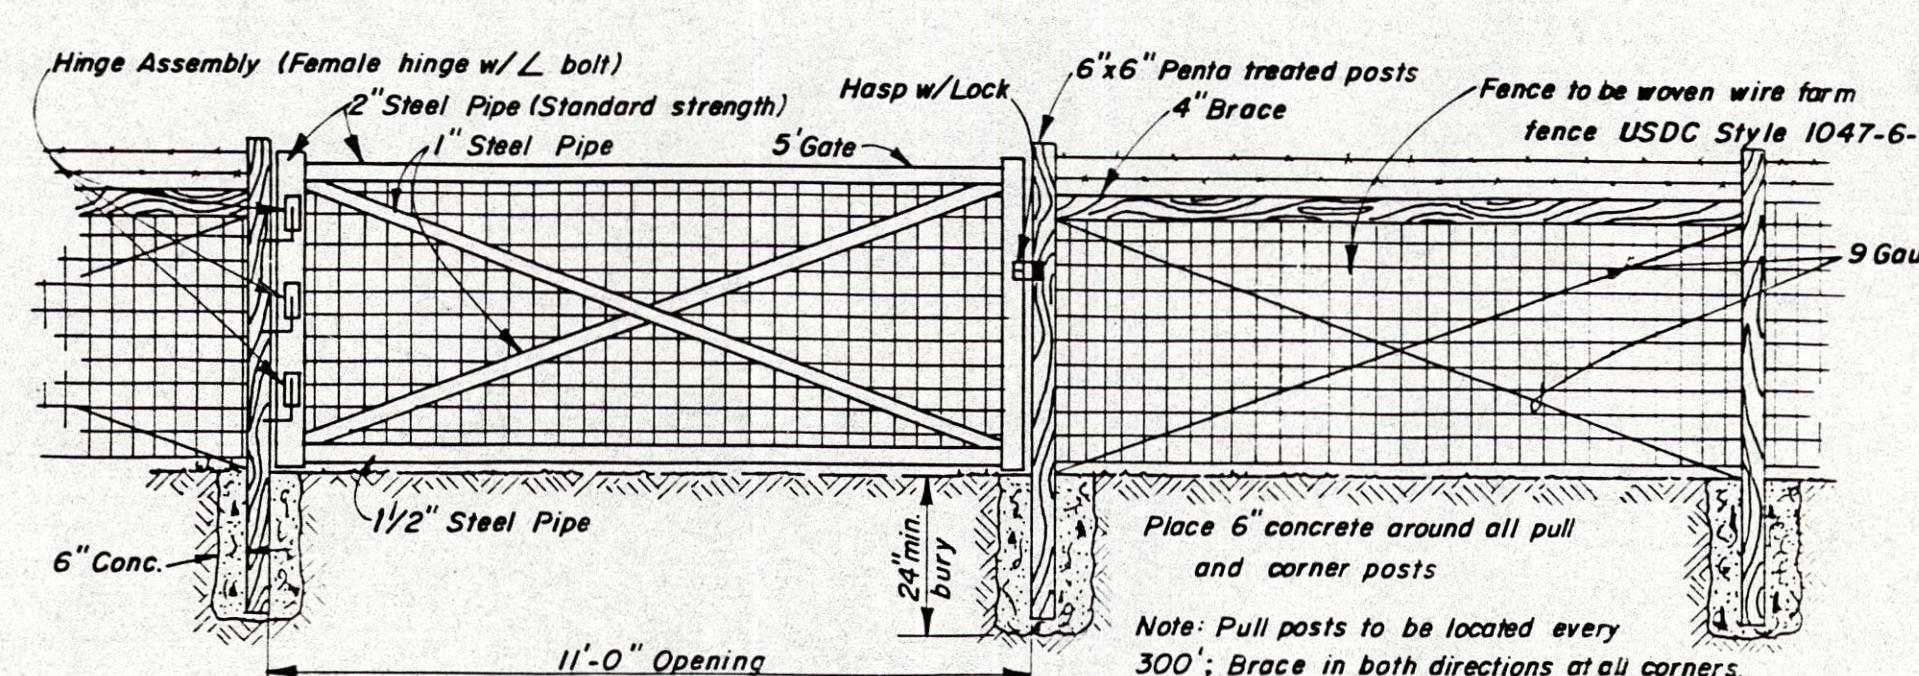
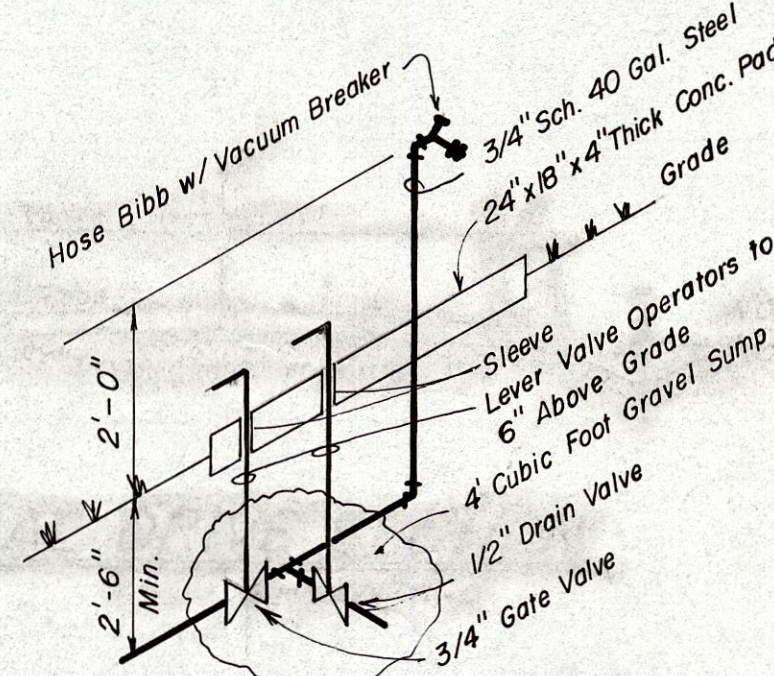
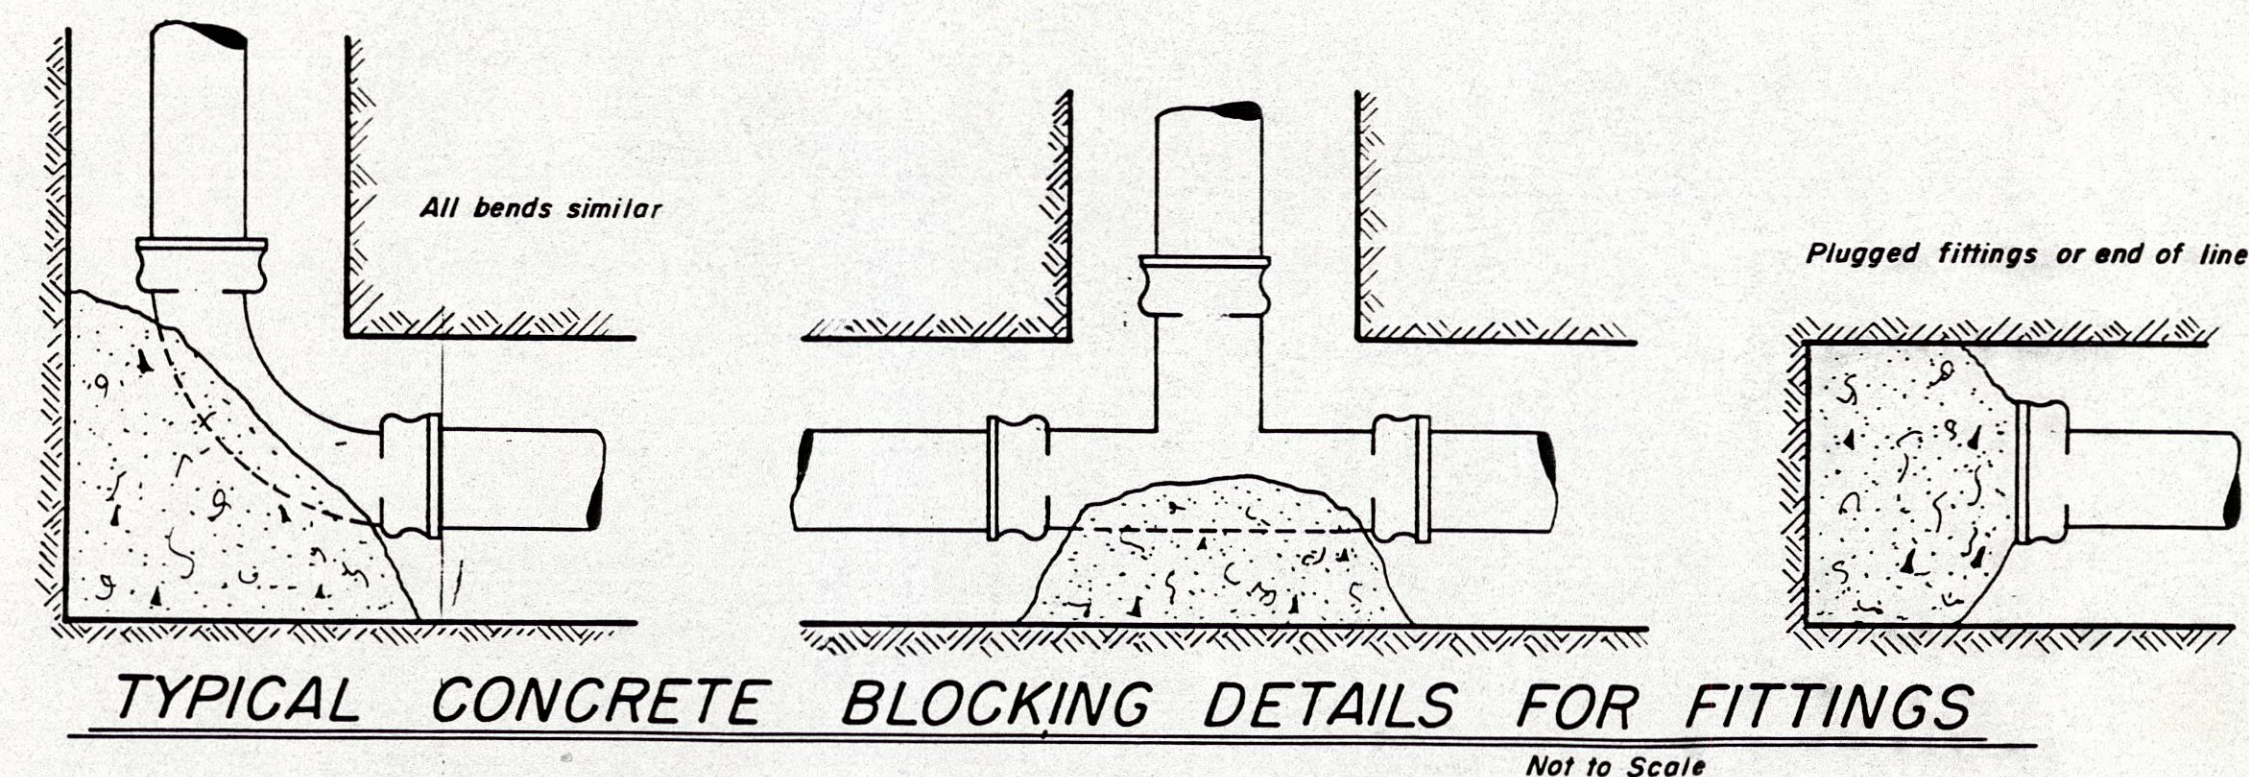
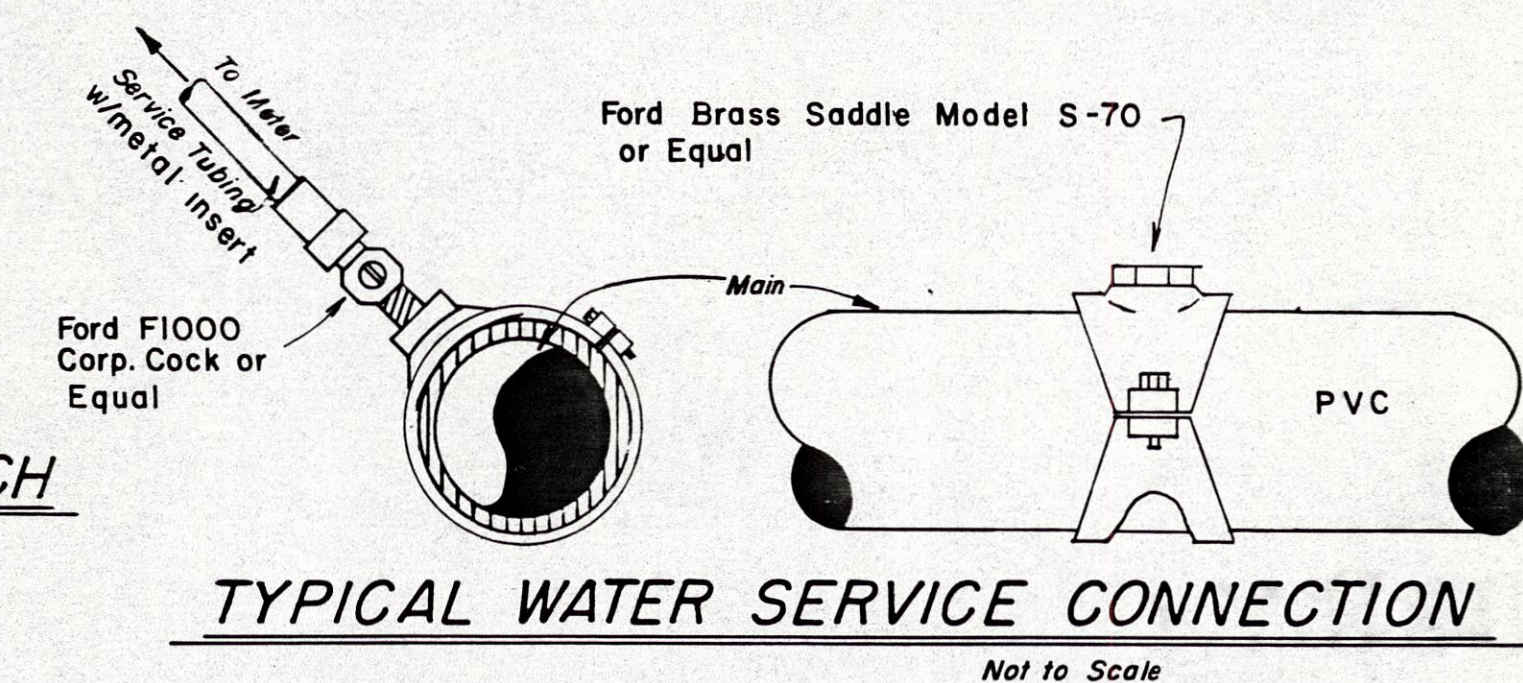
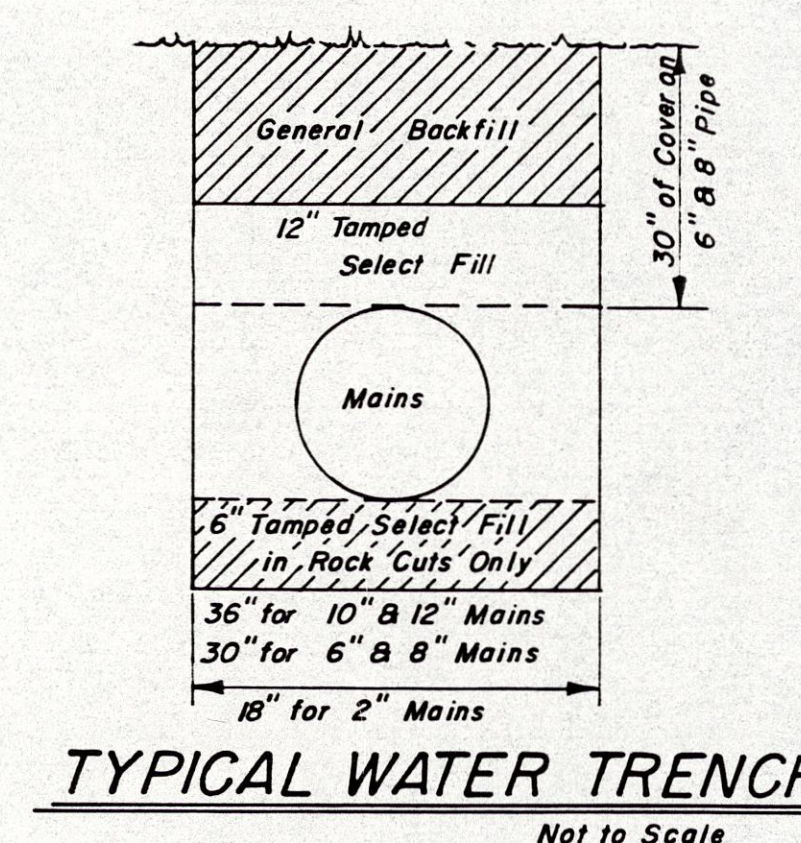
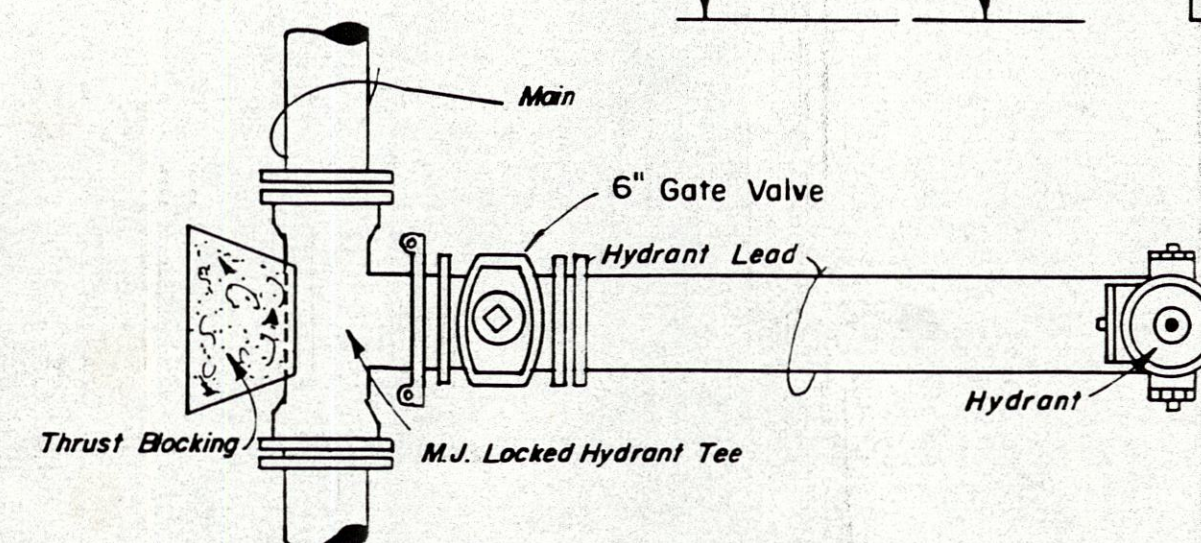
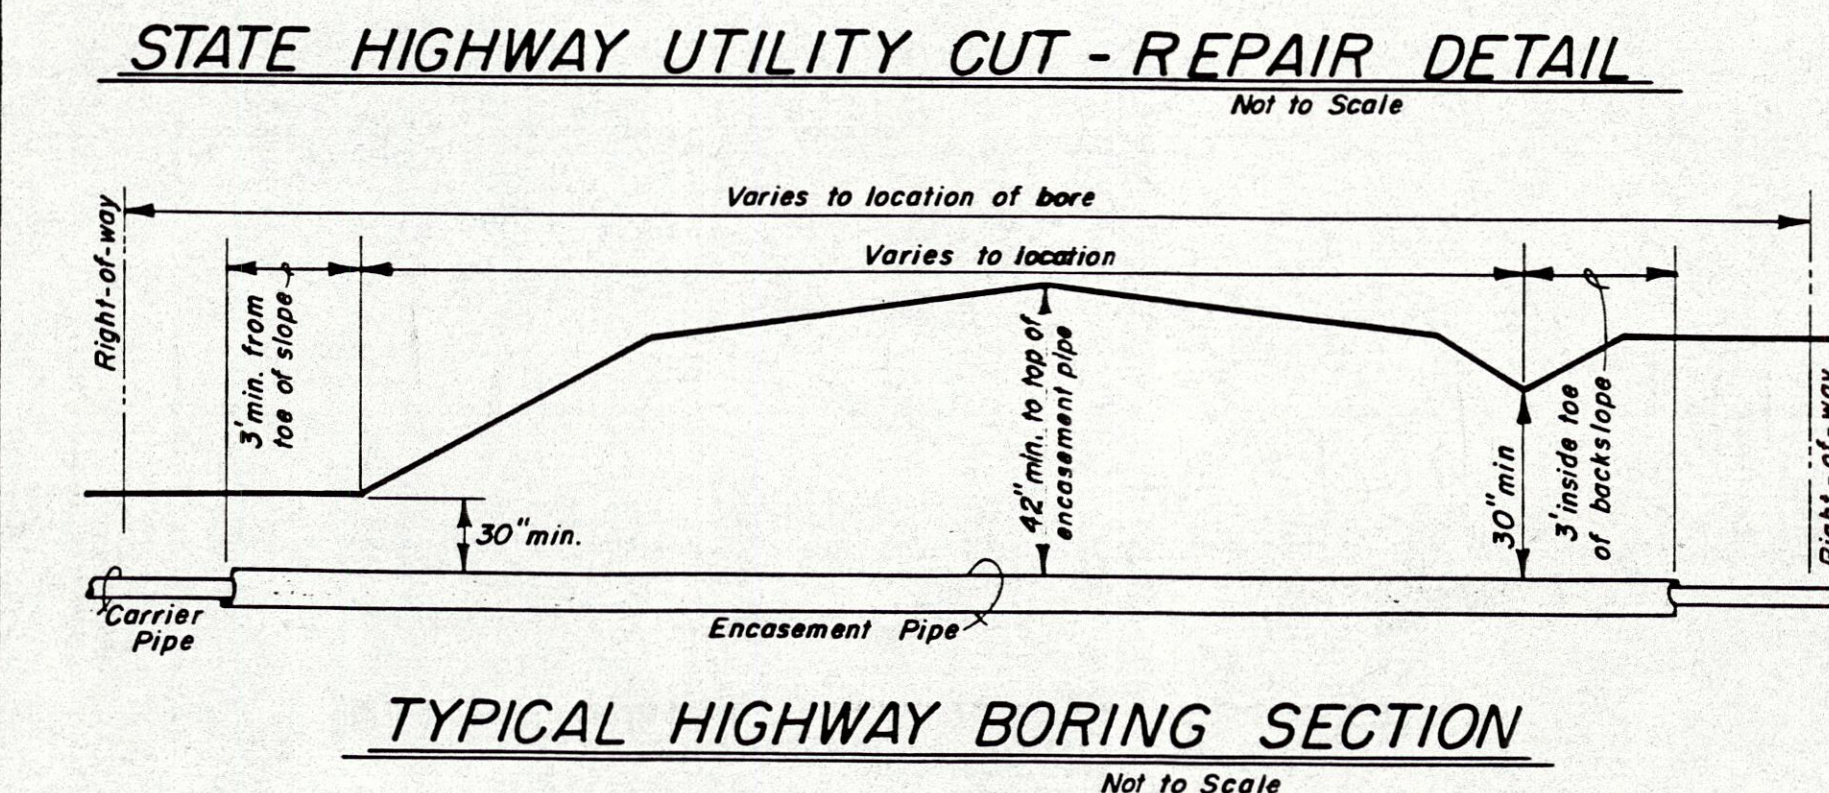
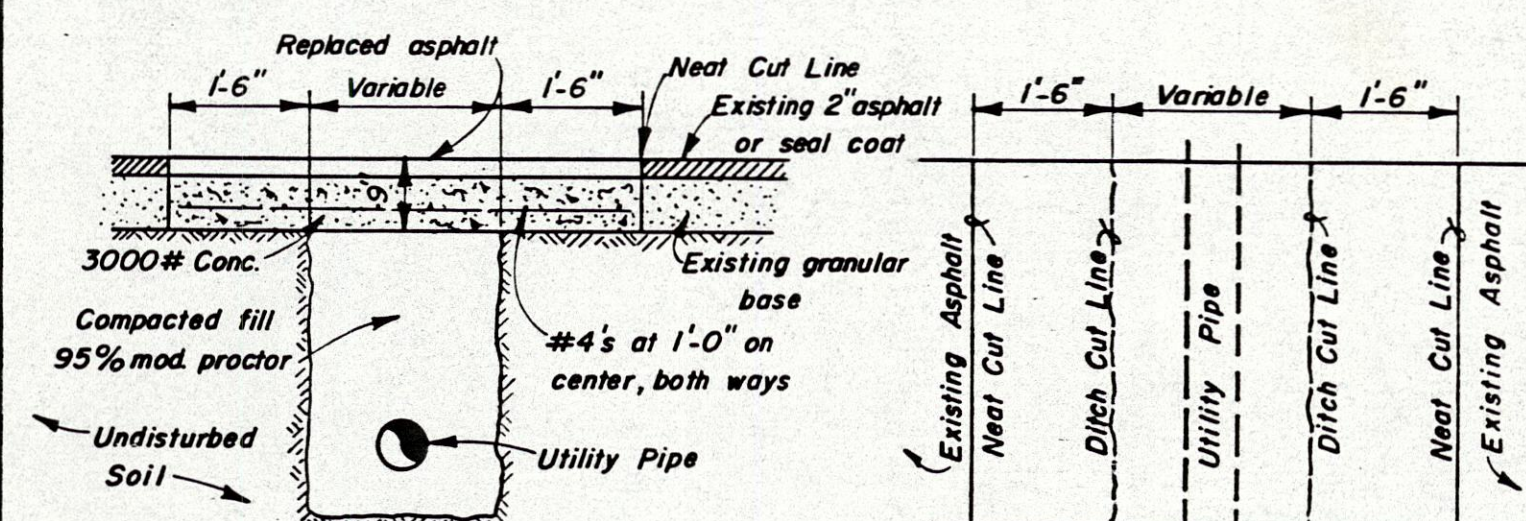
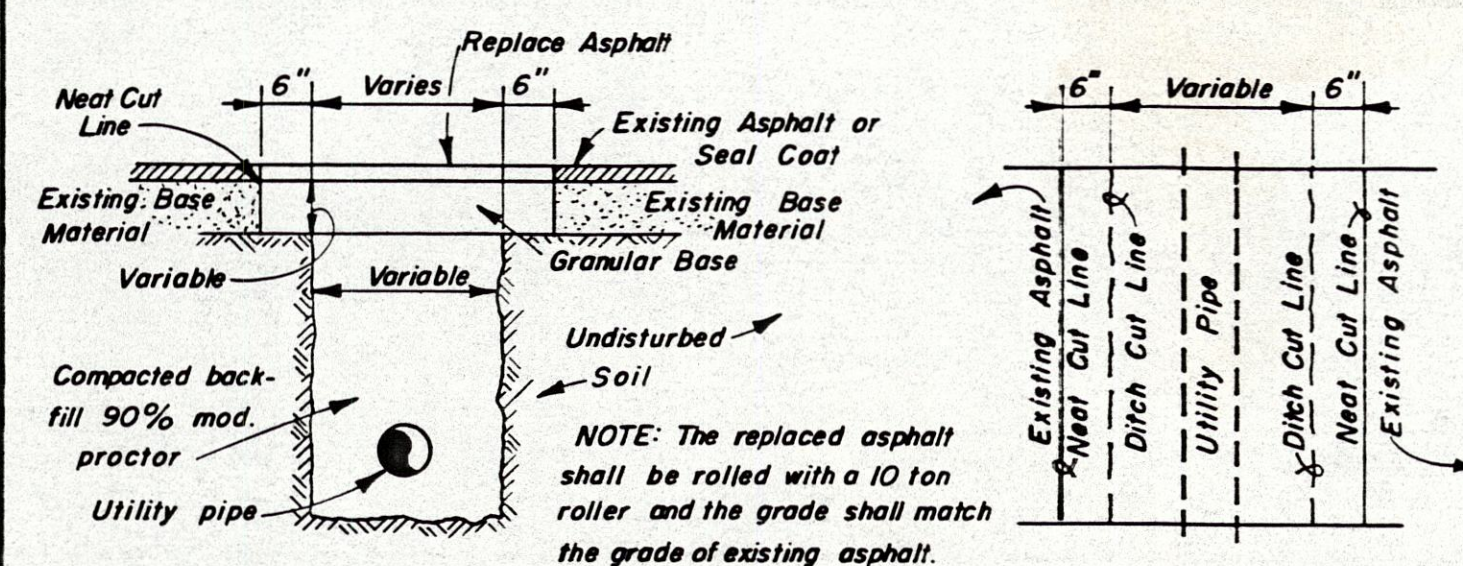
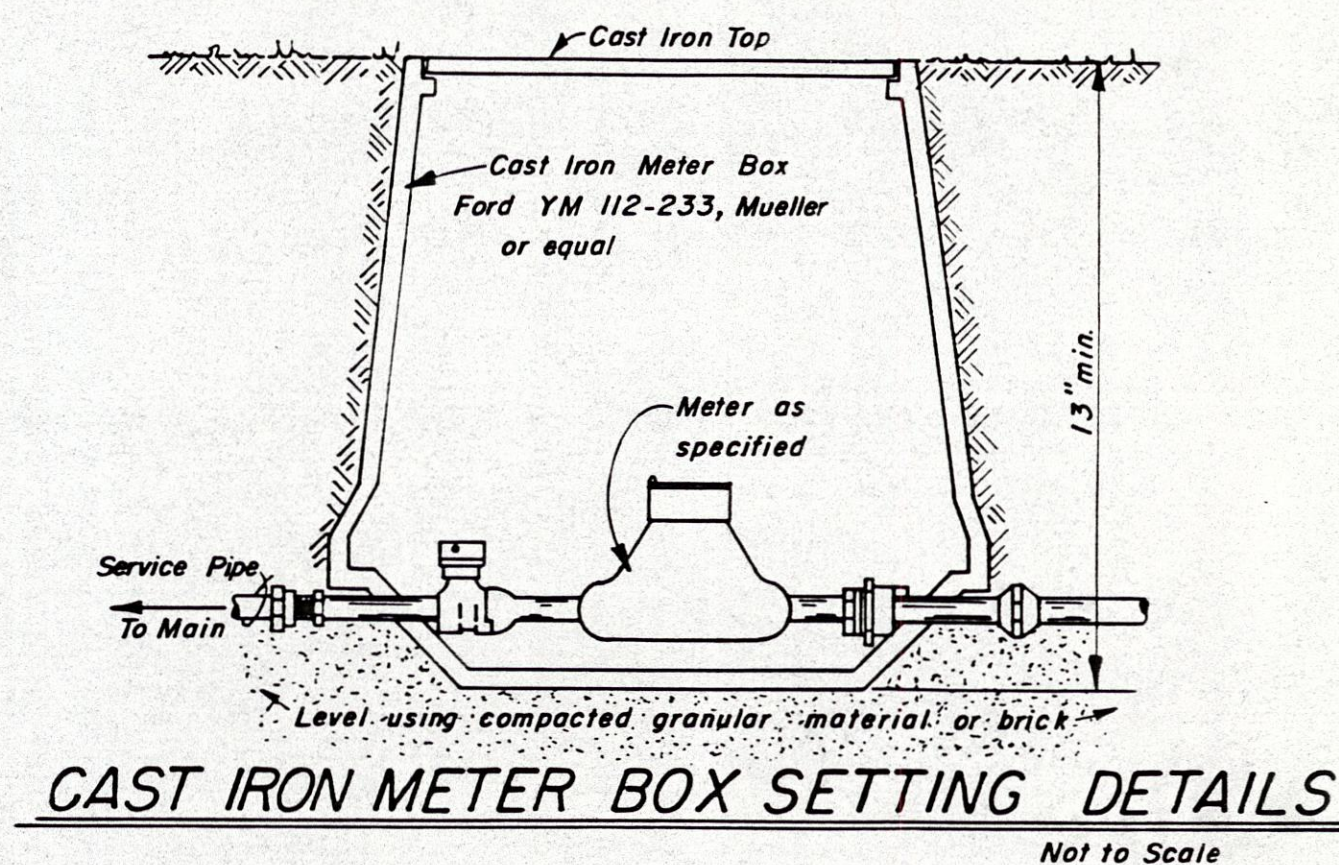
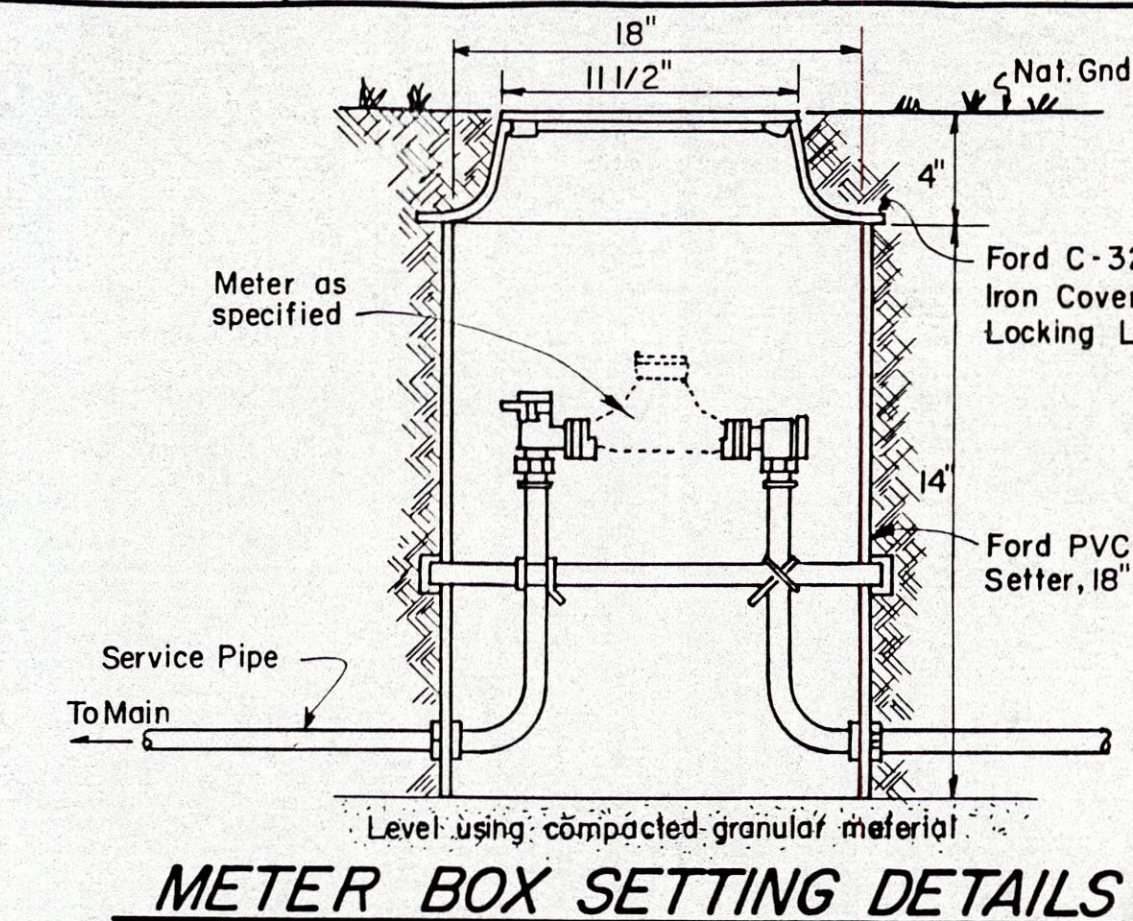
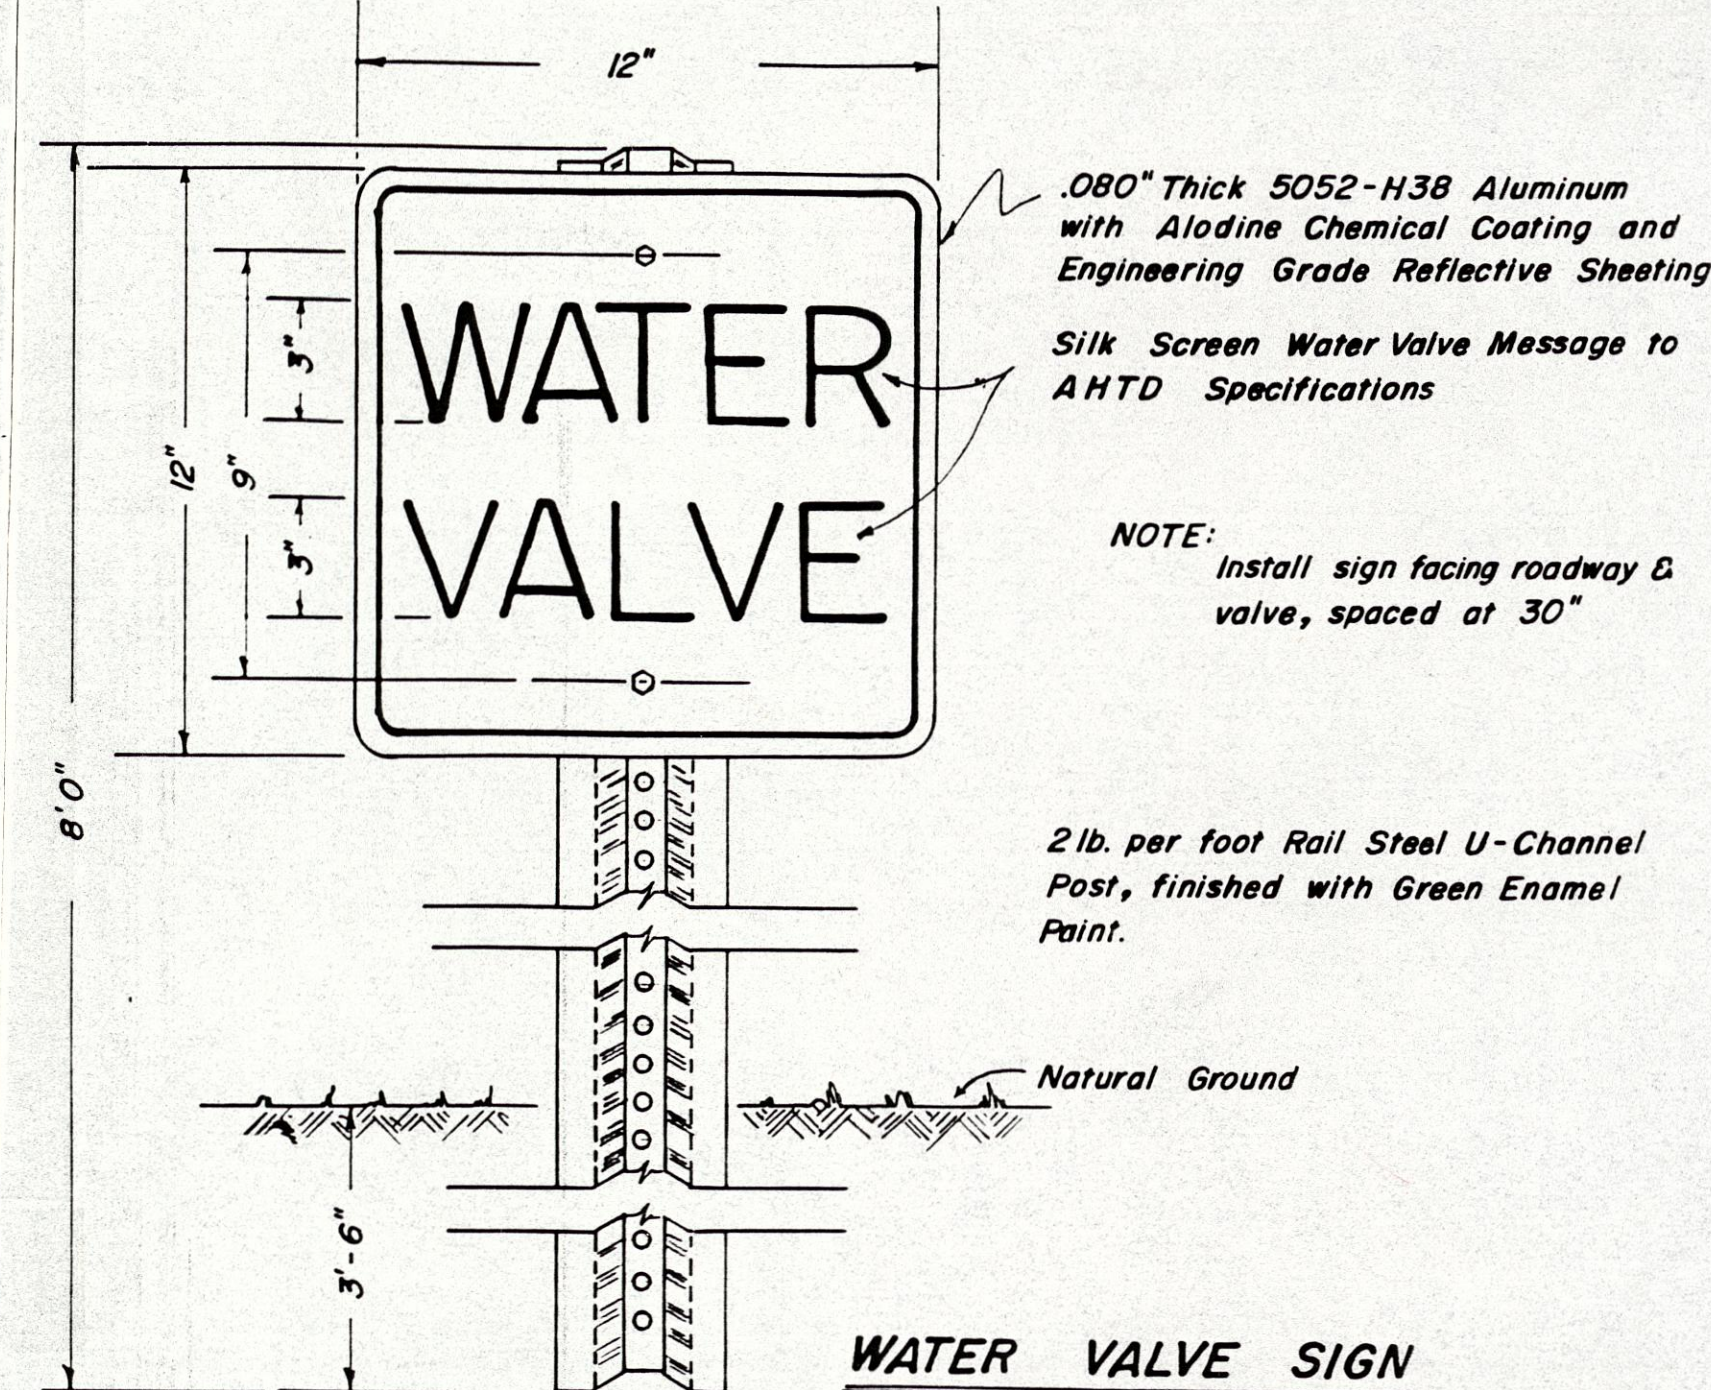


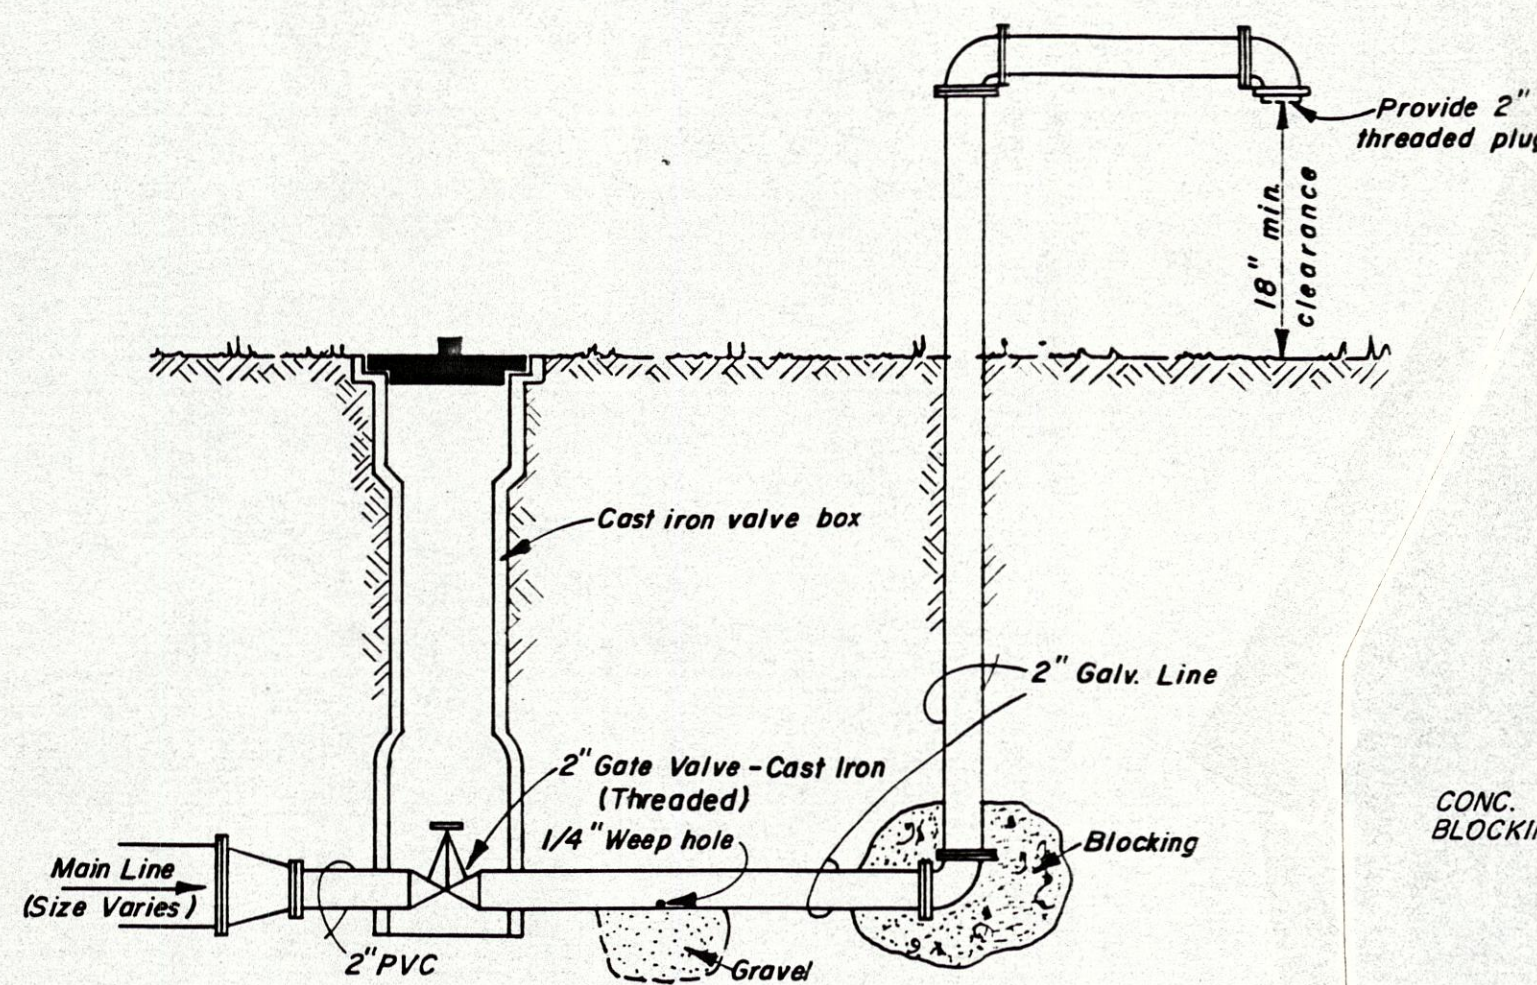

DATE					
REVISIONS					
SURVEY BY:					
DESIGN BY:					
DRAWN BY:					
CHECKED BY:					
NEWTON COUNTY ARKANSAS					
WATER SYSTEM IMPROVEMENT FOR MT. SHERMAN WATER ASSOCIATION MISCELLANEOUS DETAILS					
 Blaylock Threeth Phillips and Associates Inc. consulting engineers MECHANICAL - ELECTRICAL CIVIL - SURVEYING 1501 MARNET DR. LITTLE ROCK, ARKANSAS 72201 (501) 224-1922 STATE OF ARKANSAS REGISTERED PROFESSIONAL ENGINEER RAYMOND E. BLAYLOCK #14 ROBERT W. THREETH #189 JAMES M. PHILLIPS #268					
SCALE					
AS SHOWN					
DATE			PROJECT NO.		
JULY 1987			87 040 2		
19 OF 19 SHEET L 8					