



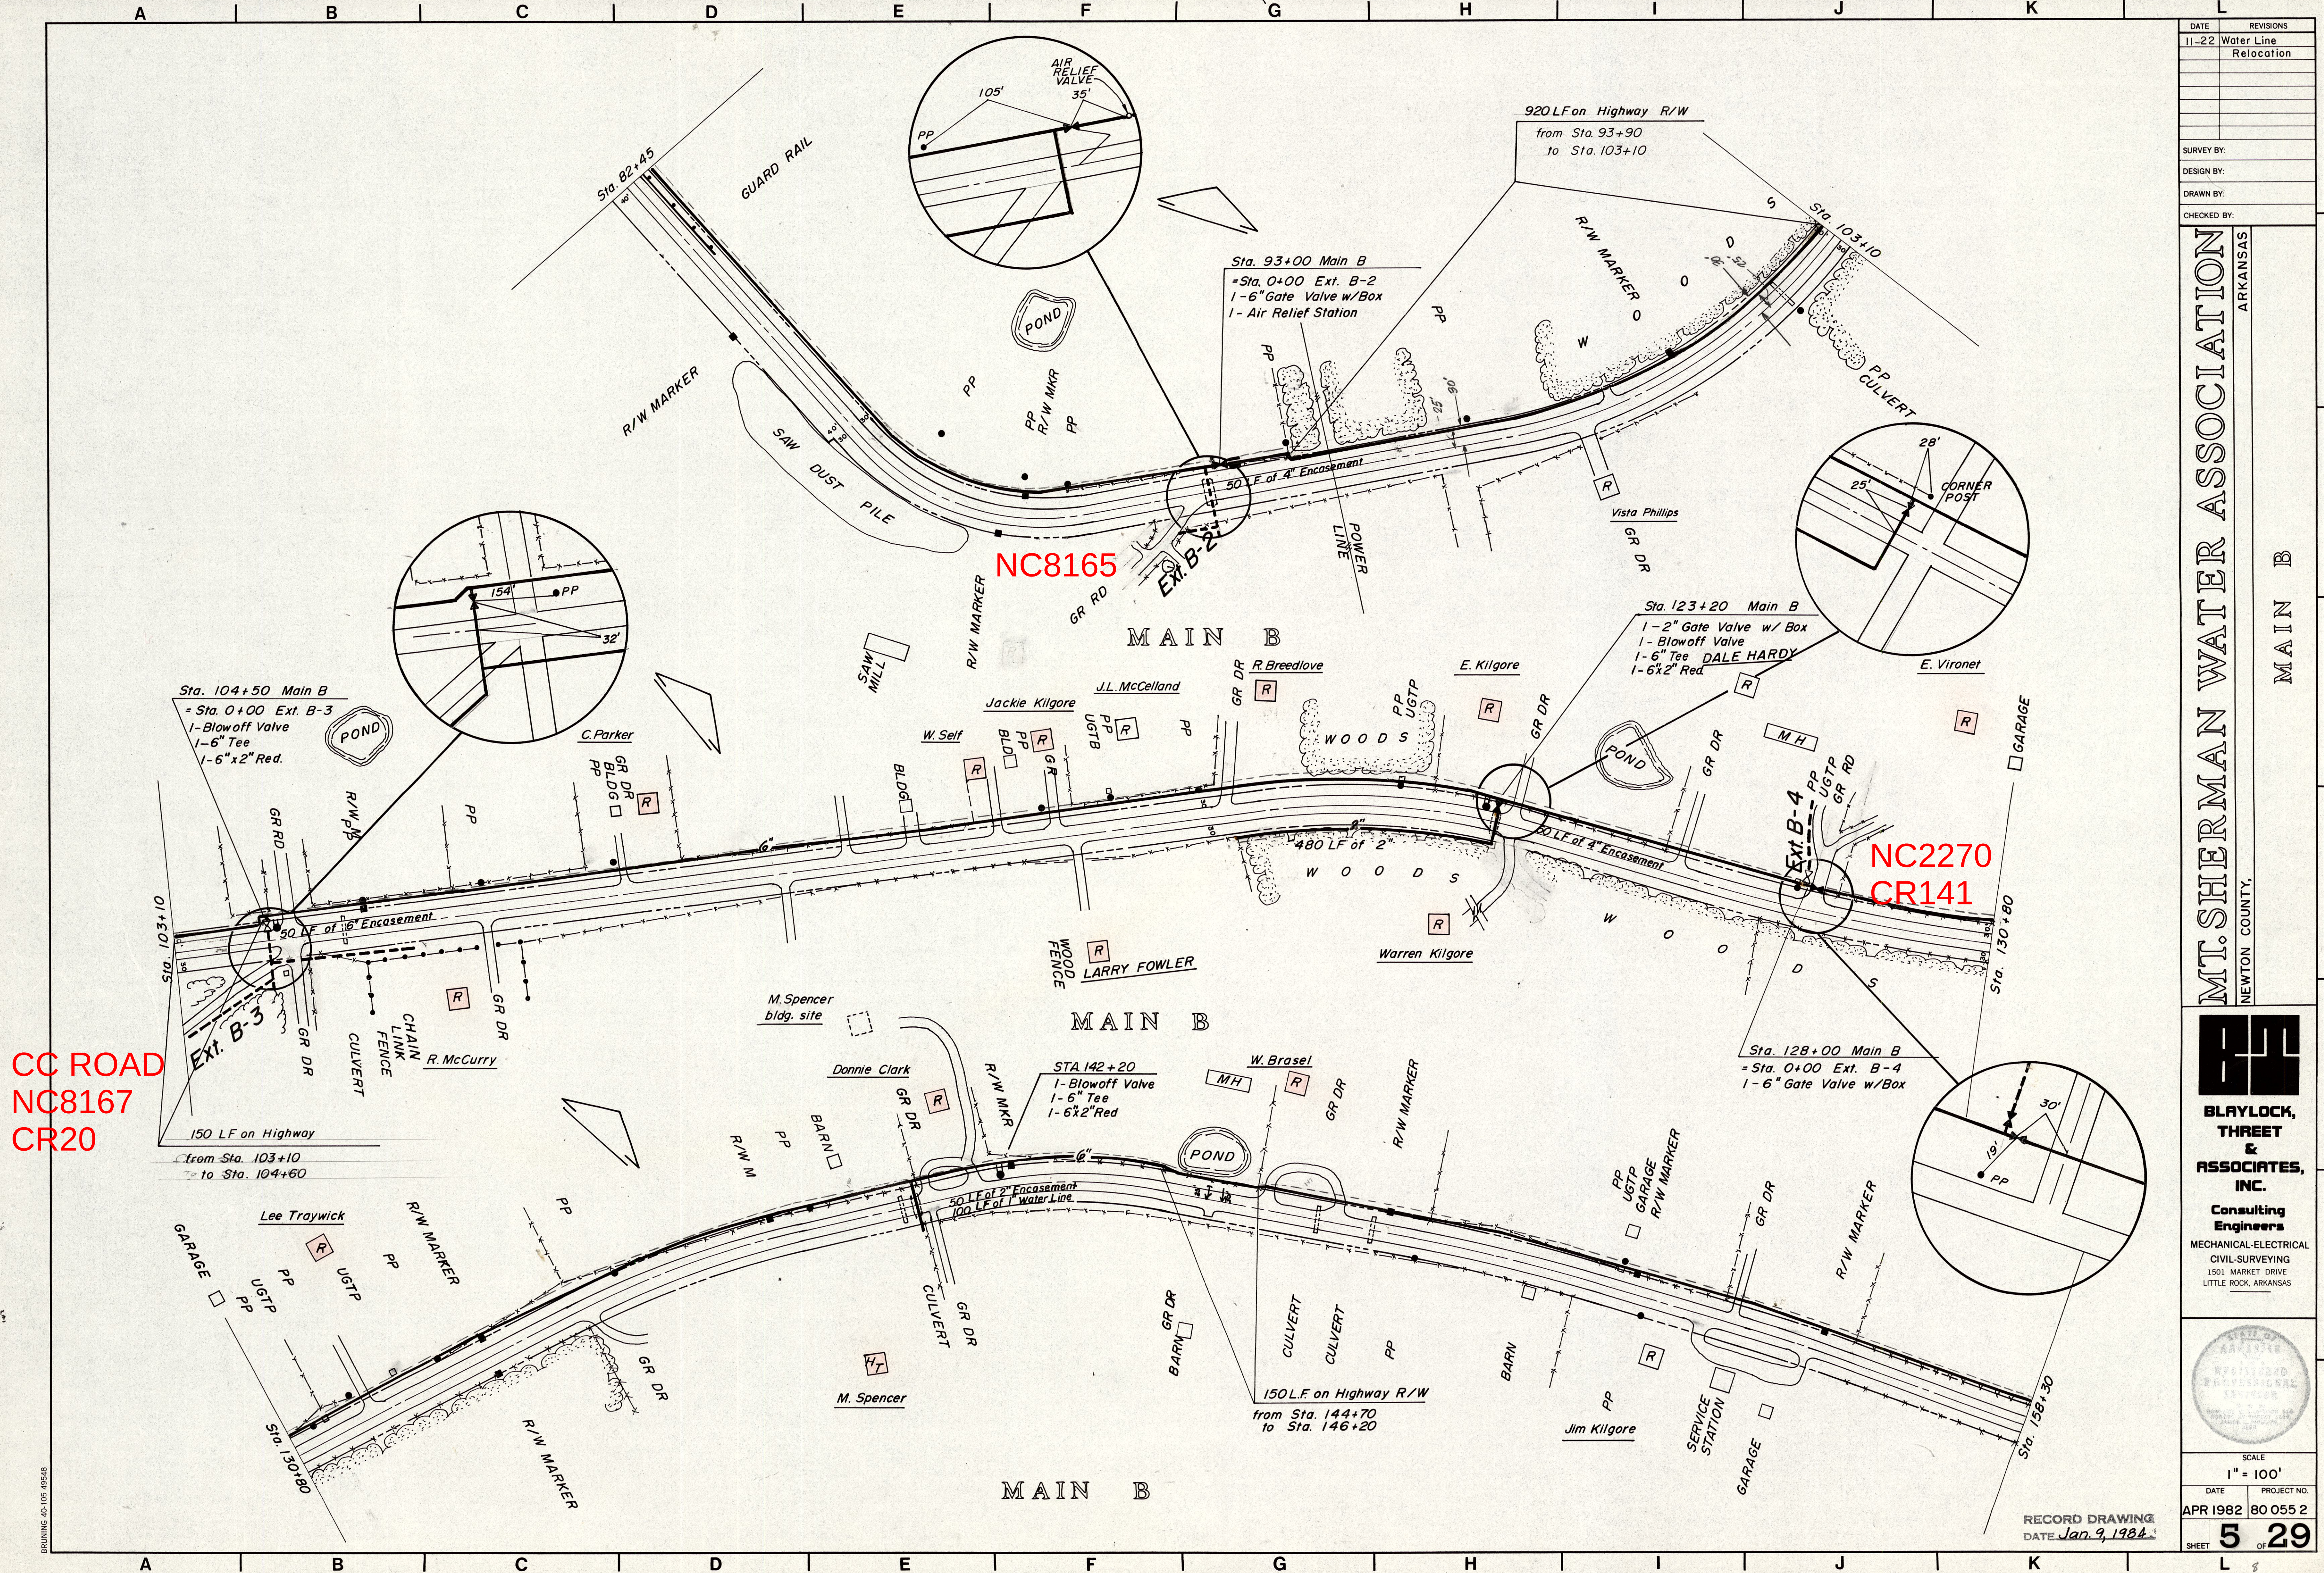

DATE	REVISIONS
11-22	Water Line Relocation
SURVEY BY:	
DESIGN BY:	
DRAWN BY:	
CHECKED BY:	


MT. SHERMAN WATER ASSOCIATION	NEWTON COUNTY,	ARKANSAS
	MAIN B	

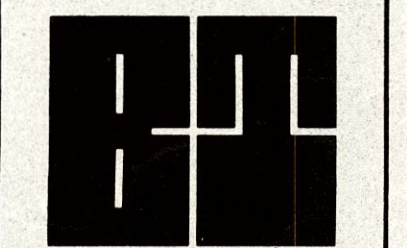

**BLAYLOCK,
THREET
&
ASSOCIATES,
INC.**

Consulting Engineers

**MECHANICAL-ELECTRICAL
CIVIL-SURVEYING**
1501 MARKET DRIVE
LITTLE ROCK, ARKANSAS

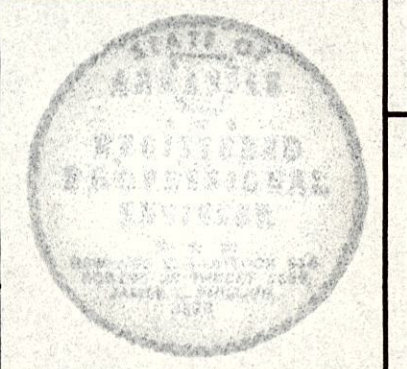

SCALE
1" = 100'

DATE	PROJECT NO.
APR 1982	80 055 2

5 29

L 8