


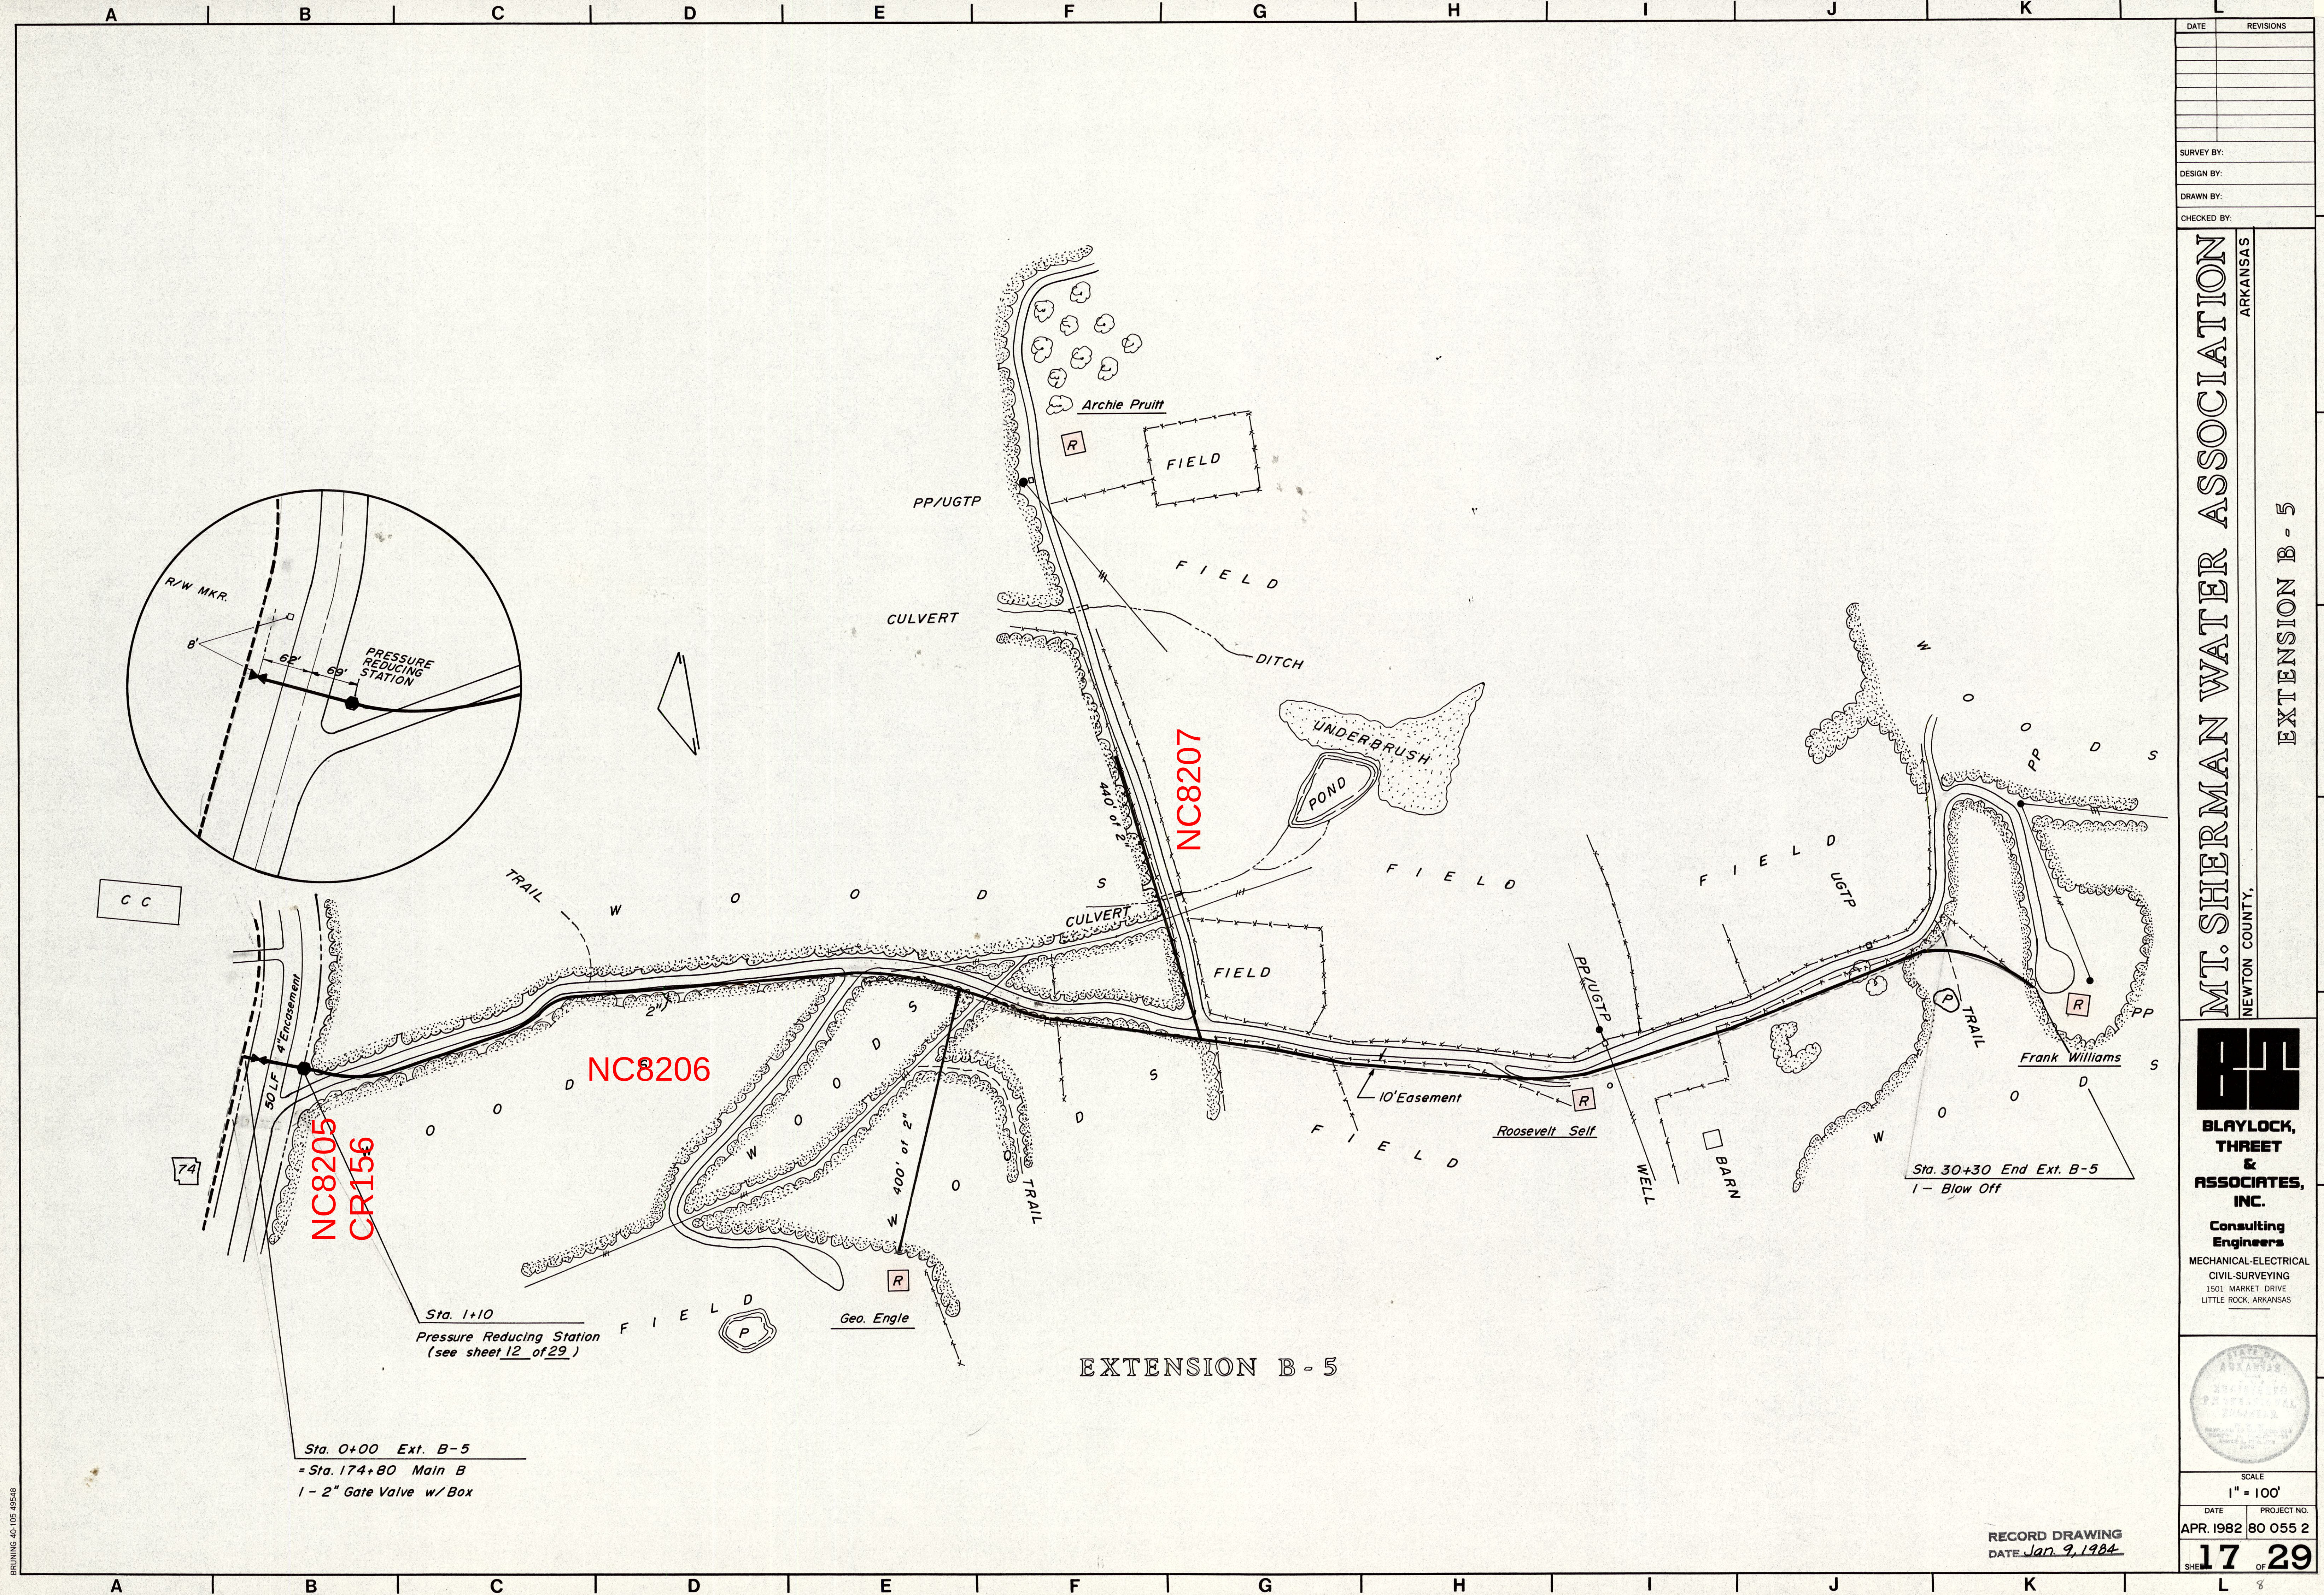

BRUNING 40.105 49548