



C:\WORK\080822\NEWTON COUNTY\CONTRACT SEC II - Trans Main & Booster Pump\FINAL\GEN LAYOUT.dwg, 1/9/2009 4:43:52 PM, KIP 7000.dwg

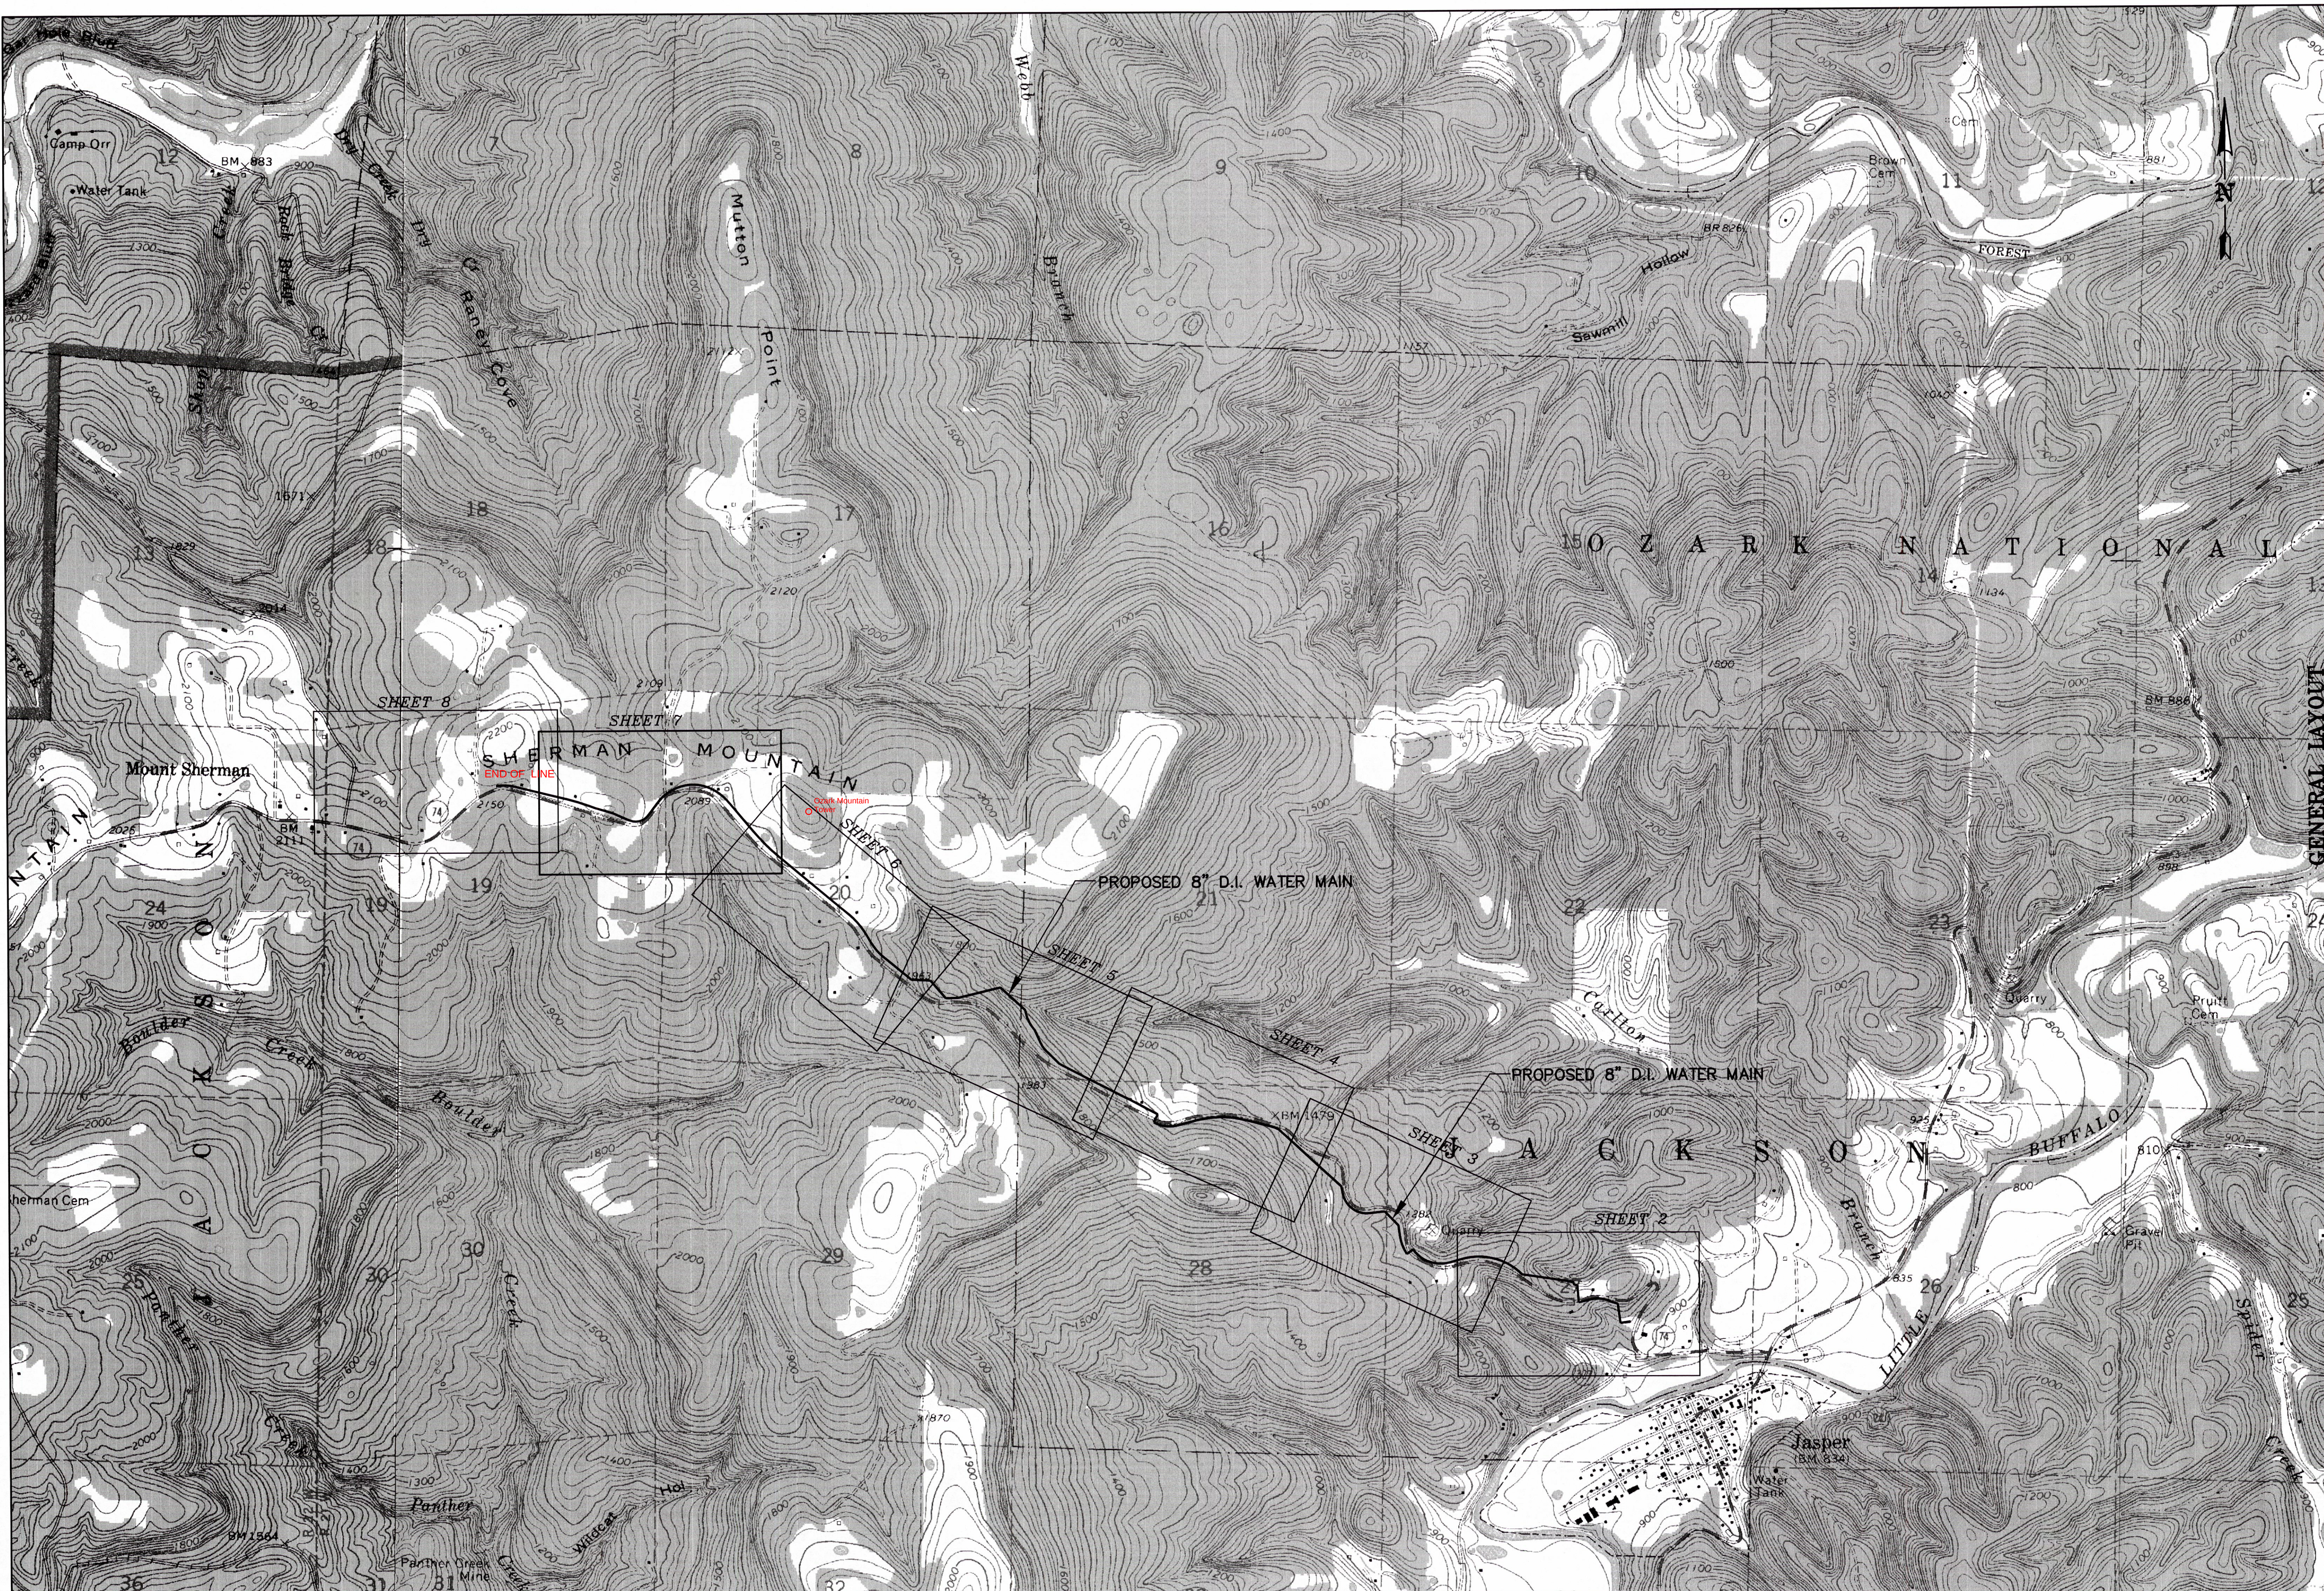

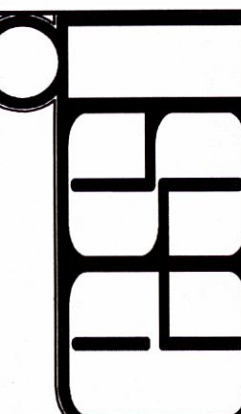

ENGINEERING SERVICES
INCORPORATED
CONSULTING ENGINEERS AND SURVEYORS
1207 SOUTH OLD MISSOURI RD.
SPRINGDALE, ARKANSAS 72764
© 2009 ESI ENGINEERING SERVICES, INC. 01-06-09K 137 PM

CONTRACT SECTION II - WATER TRANSMISSION MAINS
CRITICAL NEEDS PHASE - NEWTON COUNTY IMPROVEMENTS
OZARK MOUNTAIN REGIONAL PUBLIC WATER AUTHORITY
NEWTON COUNTY, ARKANSAS

REVISION	DATE	DESCRIPTION

SCALE: 1" = 1000'
DATE: JAN, 2009
DRAWN BY: KIP
W.O. # 08822

1