

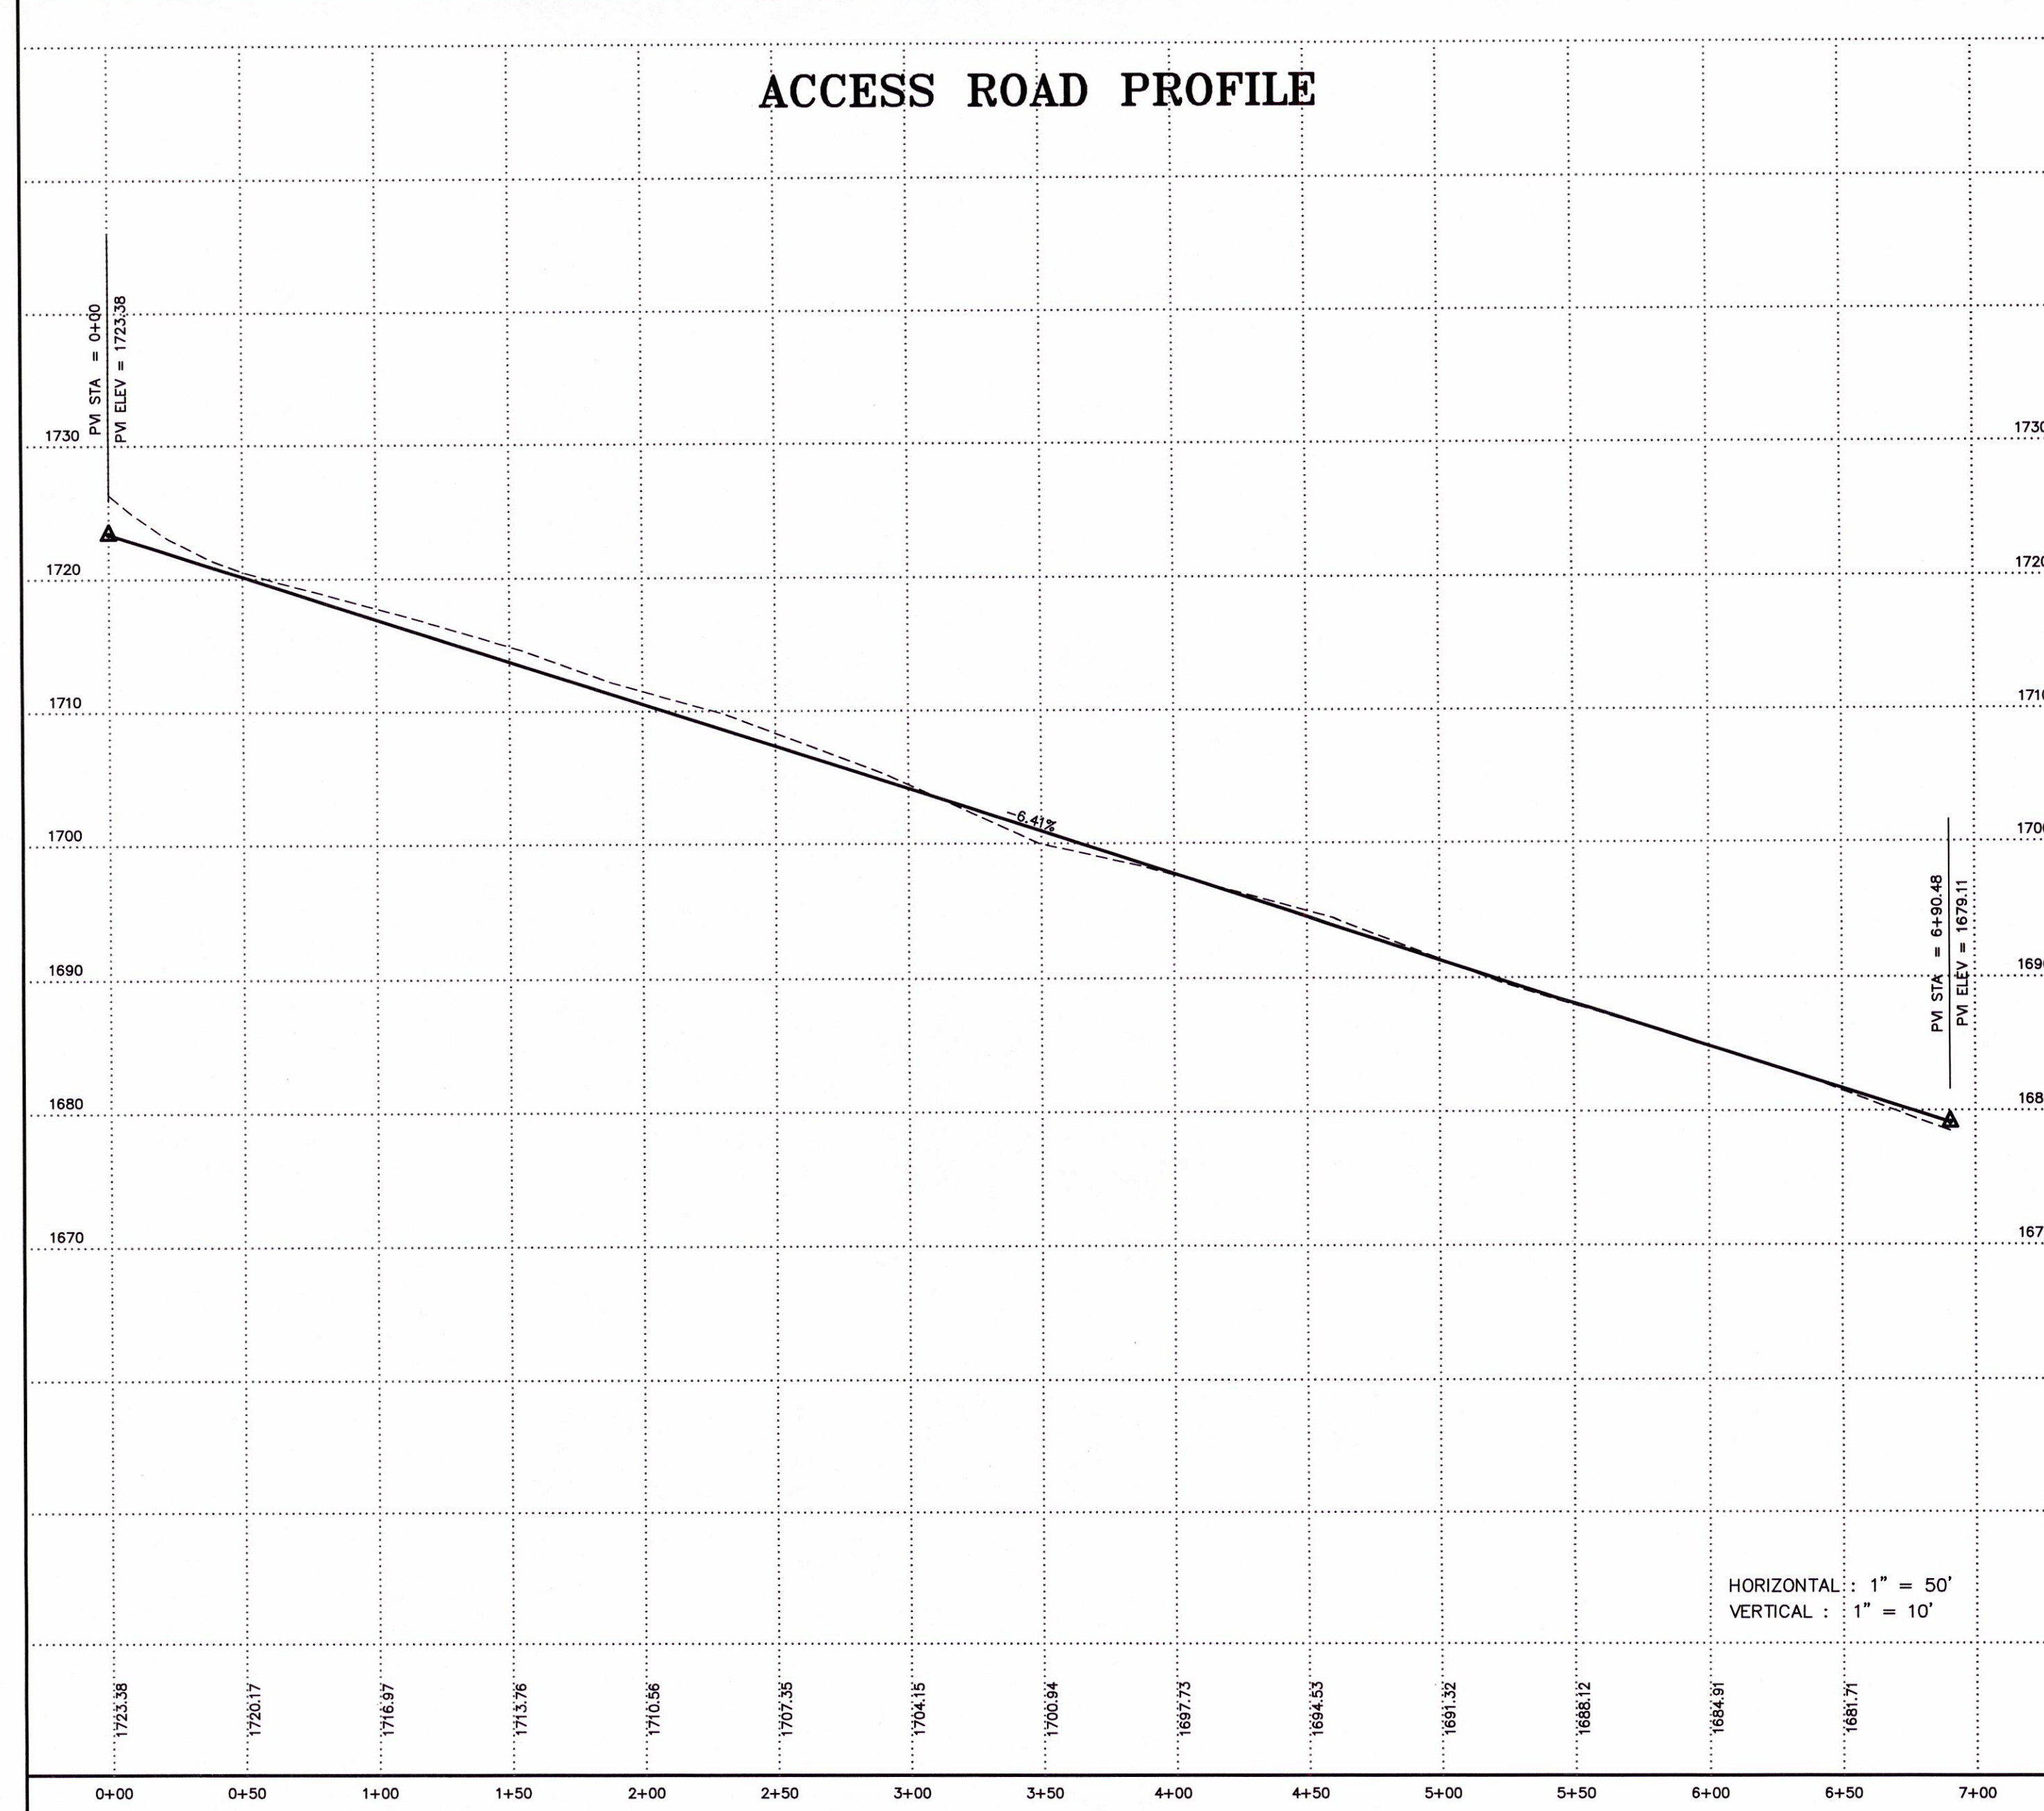
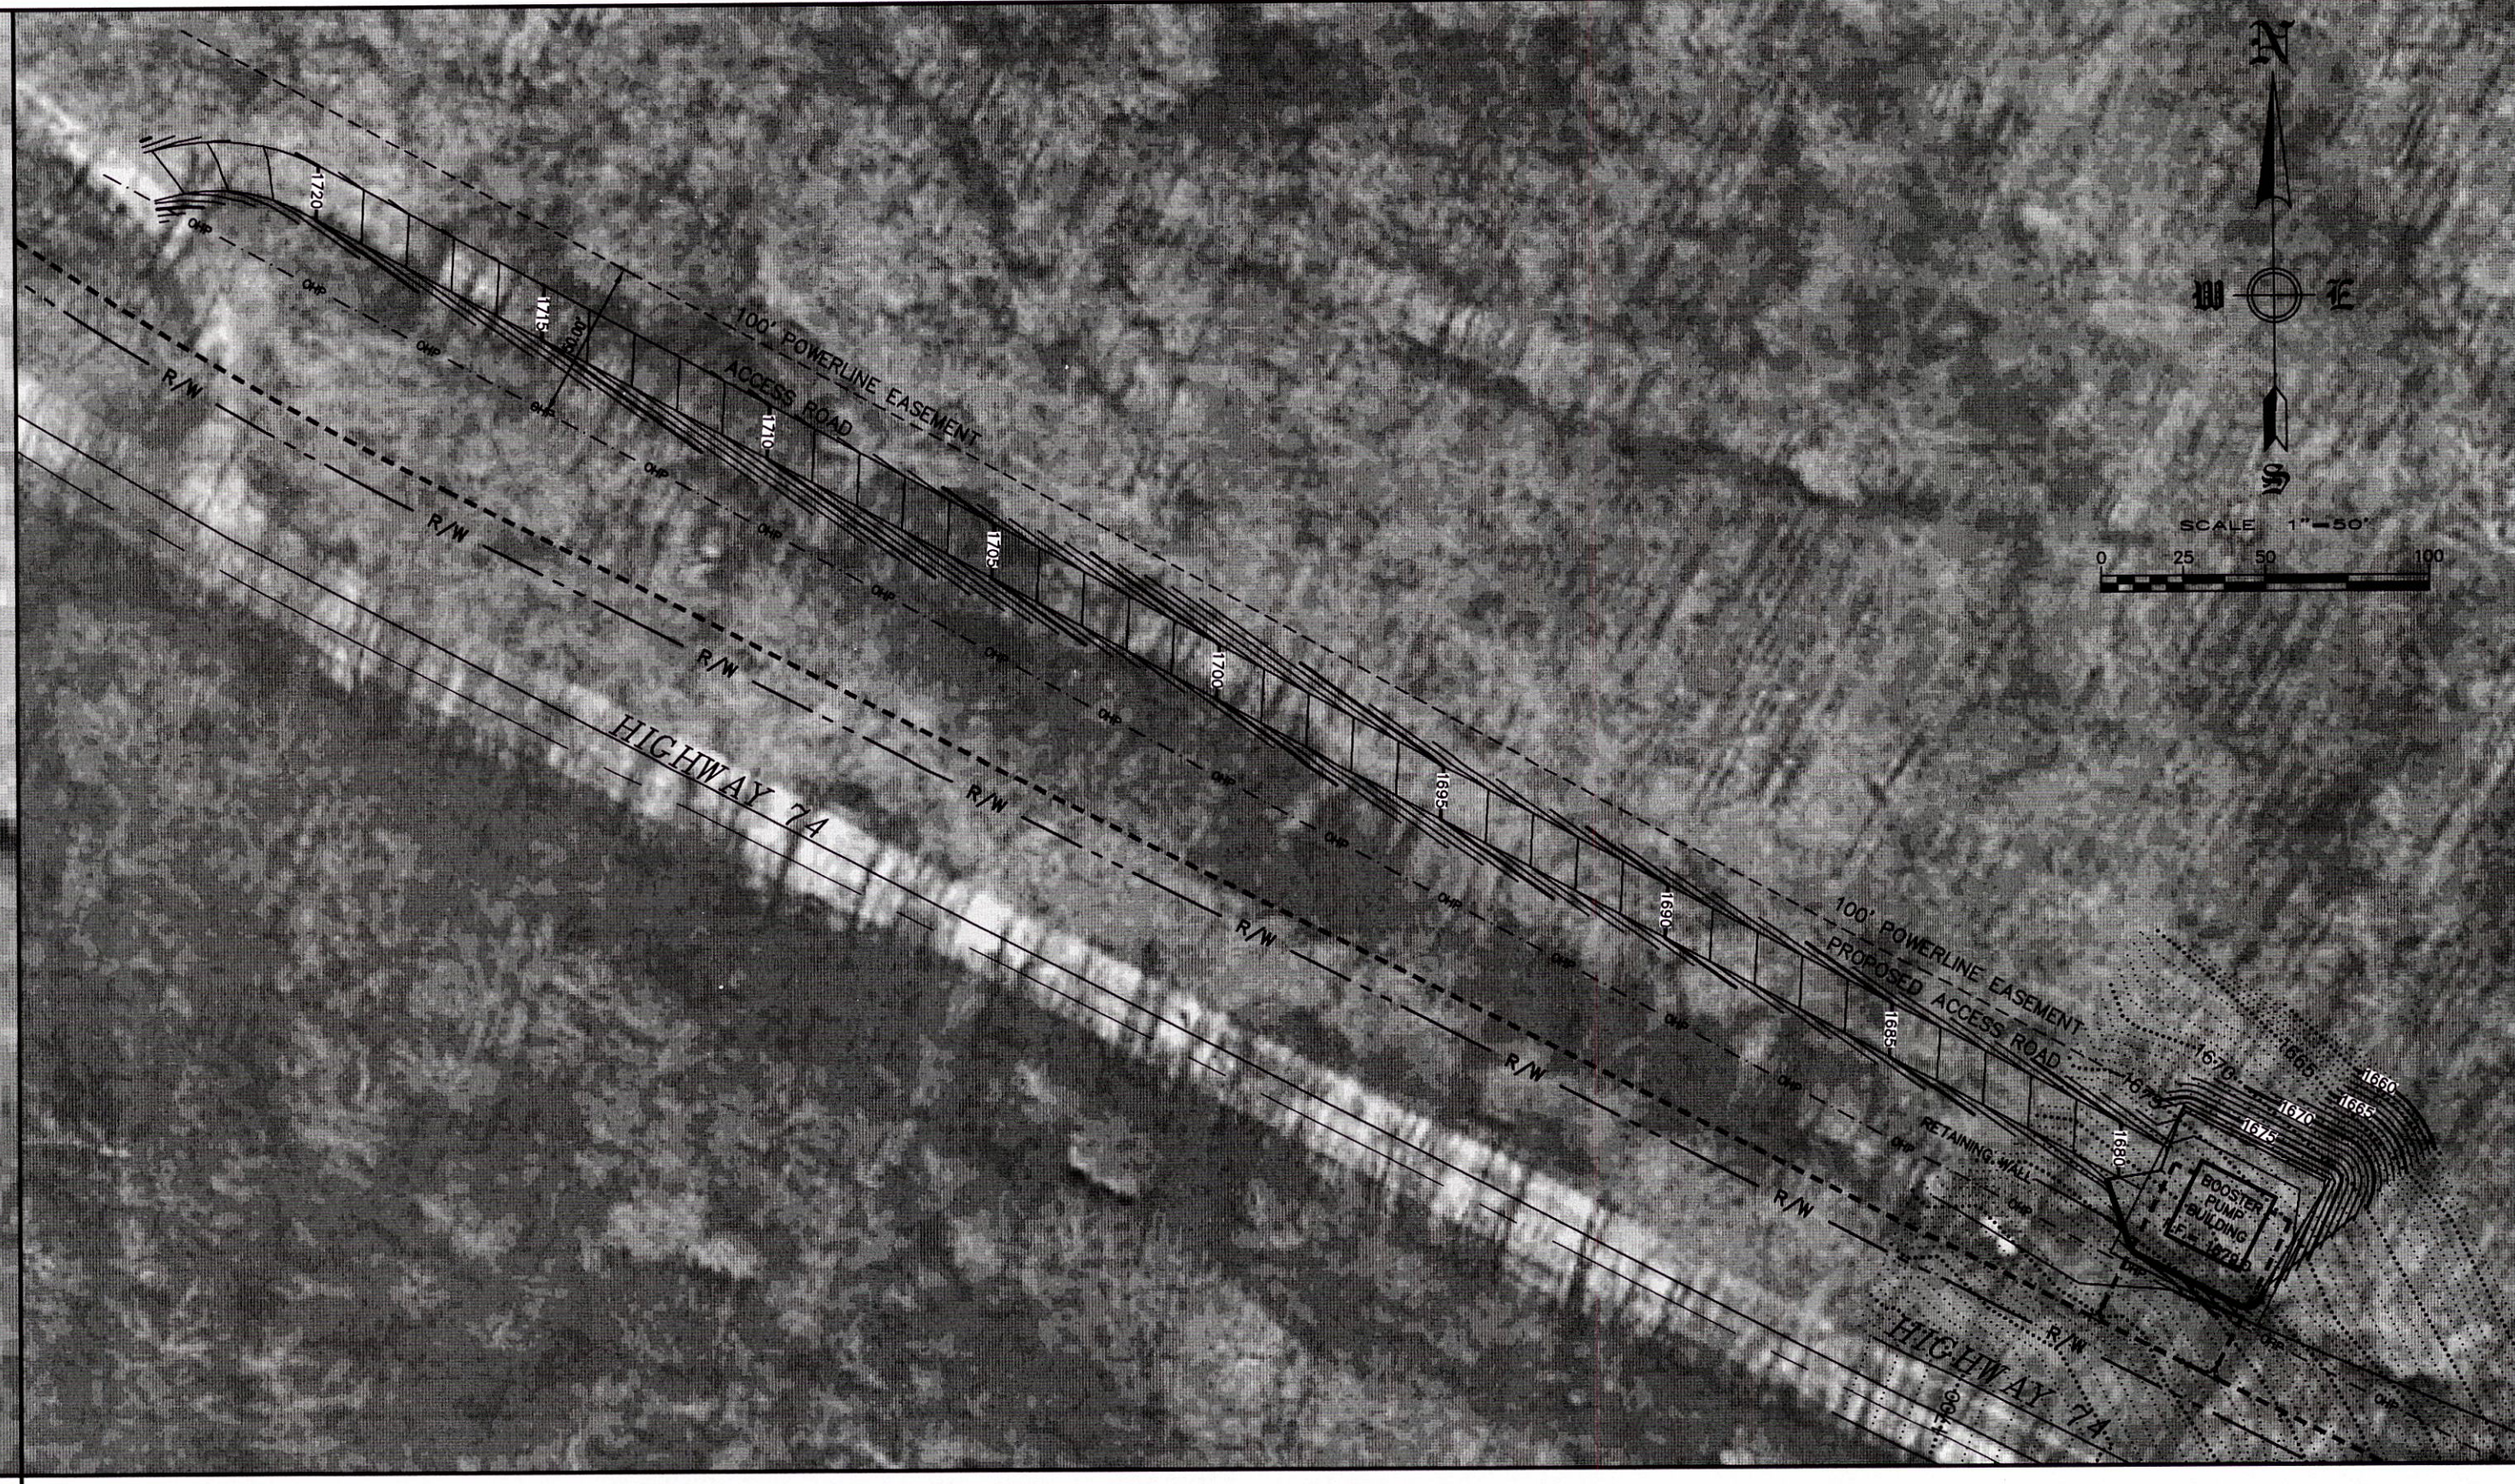


Z:\WATER\CHRWAL\0882\NEWTON COUNTY\CONT SECT - Trans Main & Booster Pump\FINAL\08822 BOOSTER PUMP STATION.dwg, 1/9/2009 8:39:55 AM, XDP 7006.d3

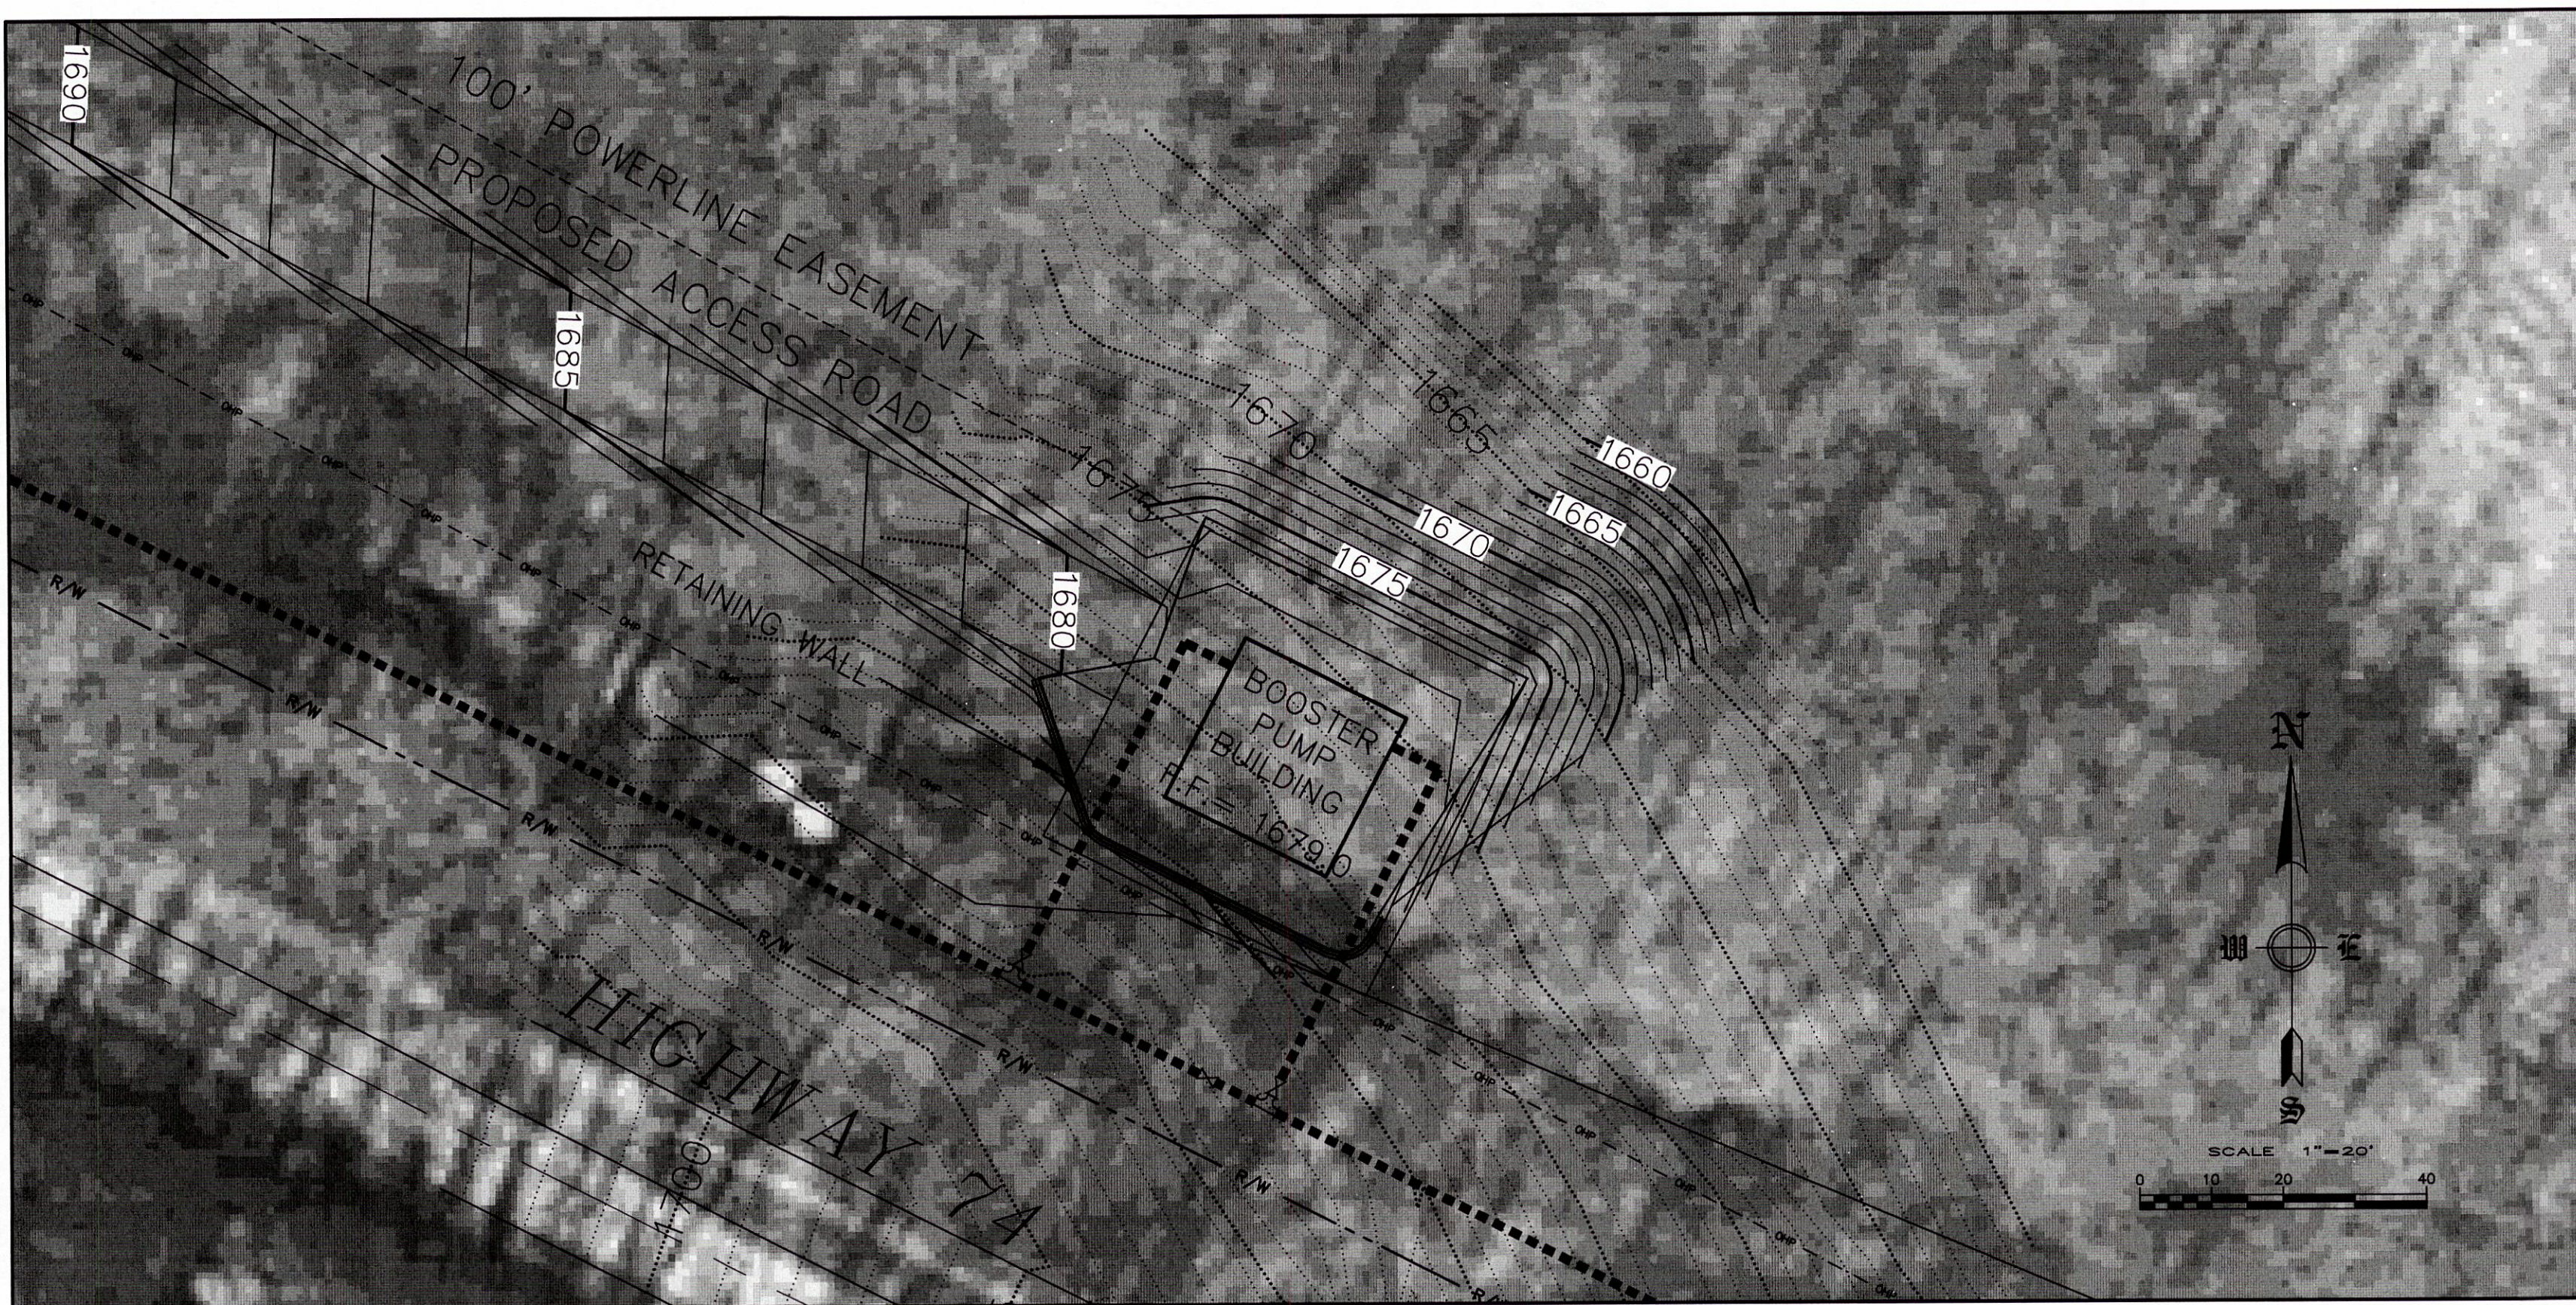

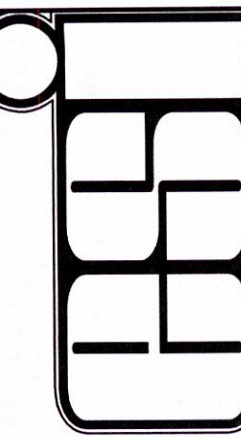

ENGINEERING SERVICES
INCORPORATED
CONSULTING ENGINEERS AND SURVEYORS
1207 SOUTH OLD MISSOURI RD.
SPRINGDALE, ARKANSAS 72764

BOOSTER PUMP #2
CONTRACT SECTION III - TANK
OZARK MOUNTAIN REGIONAL PUBLIC WATER AUTHORITY
MARSHALL, ARKANSAS

REVISION	DATE	DESCRIPTION

SCALE: 1" = 100'

DATE: JAN. 2009

DESIGNED: T.M.
DRAWN BY: BSW

W.O. # 08822

15