



LEGEND	
.....	PROPOSED 2" WATER MAIN
----	PROPOSED 3" WATER MAIN
-----	EXISTING 8" WATER MAIN
-----	EXISTING 6" WATER MAIN
-----	EXISTING 4" WATER MAIN
-----	EXISTING 3" WATER MAIN
-----	EXISTING 2" WATER MAIN
=====	U. S. HIGHWAY
=====	STATE HIGHWAY
=====	PAVED COUNTY ROAD
-----	GRAVEL COUNTY ROAD
-----	GRADED COUNTY ROAD
-----	UNIMPROVED COUNTY ROAD
65	U. S. HIGHWAY NUMBER
27	STATE HIGHWAY NUMBER
3225	COUNTY ROAD NUMBER
-----	TOWNSHIP AND RANGE LINES
+	3-WAY FIRE HYDRANT
+	2-WAY FIRE HYDRANT
+	GATE VALVE
+	BLOWOFF VALVE
+	AIR RELEASE VALVE
+	PROPOSED USERS

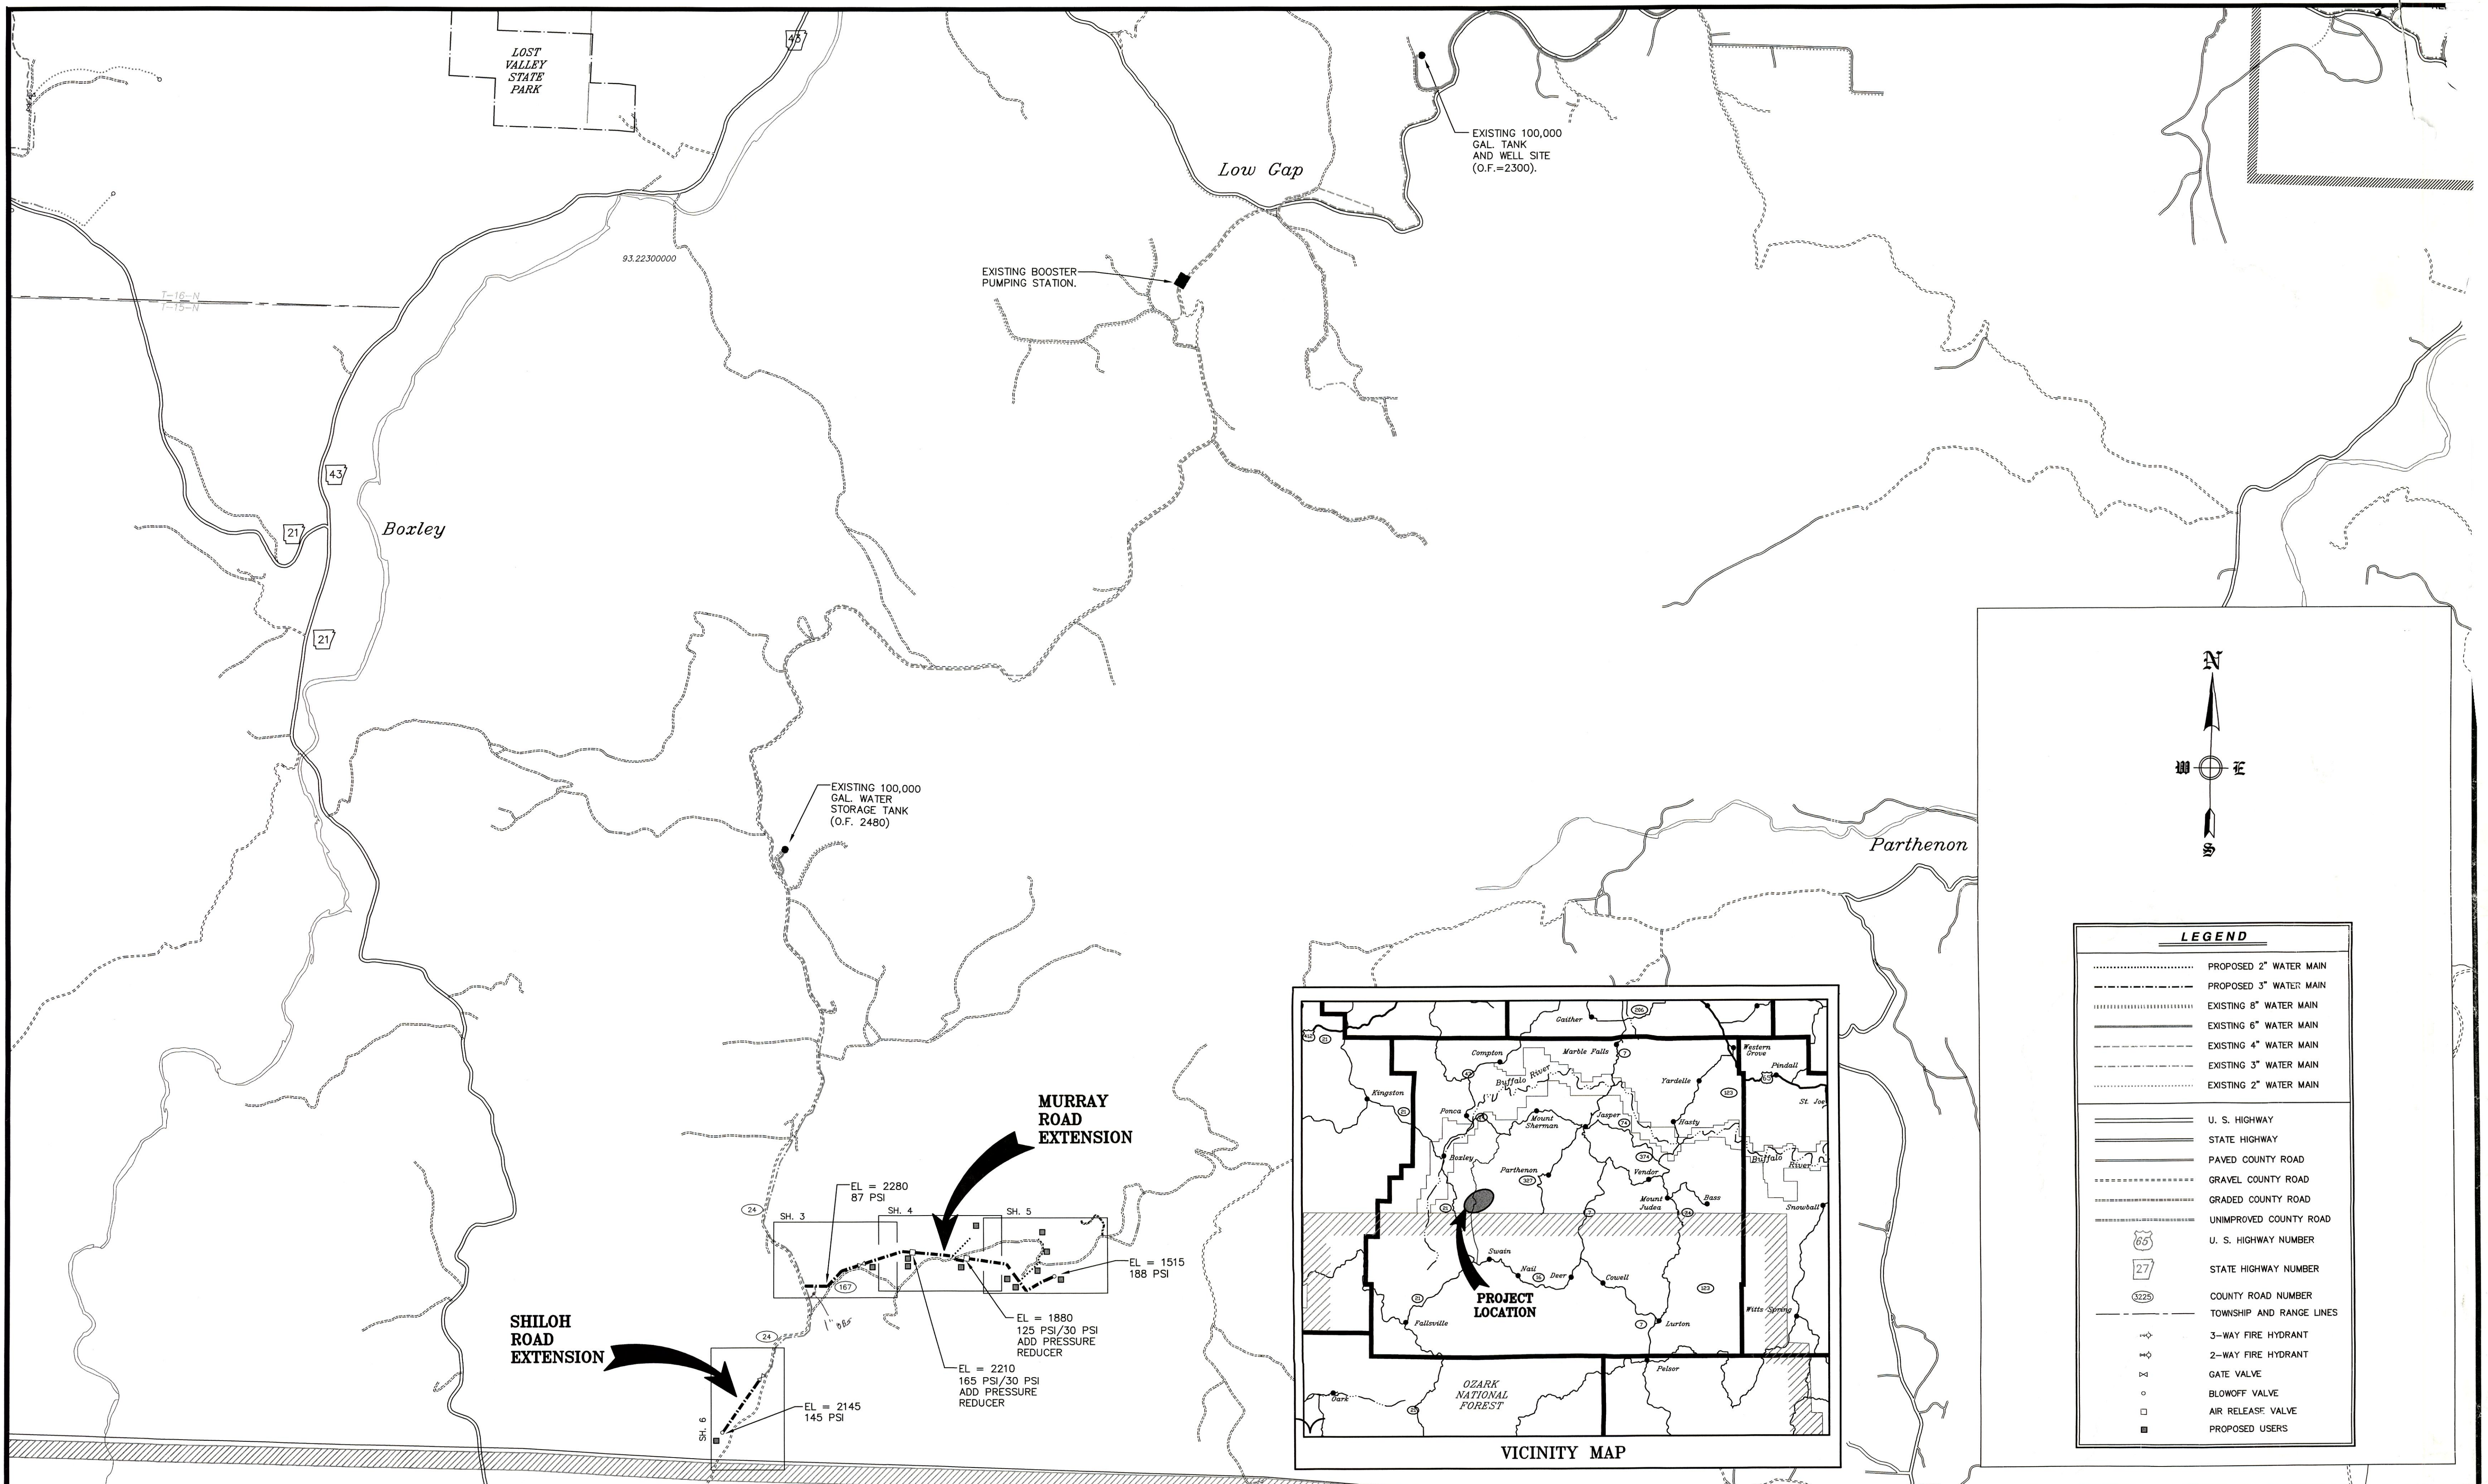

REVISION	DATE	DESCRIPTION

SCALE: 1" = ±2000'
DATE: JULY 2009

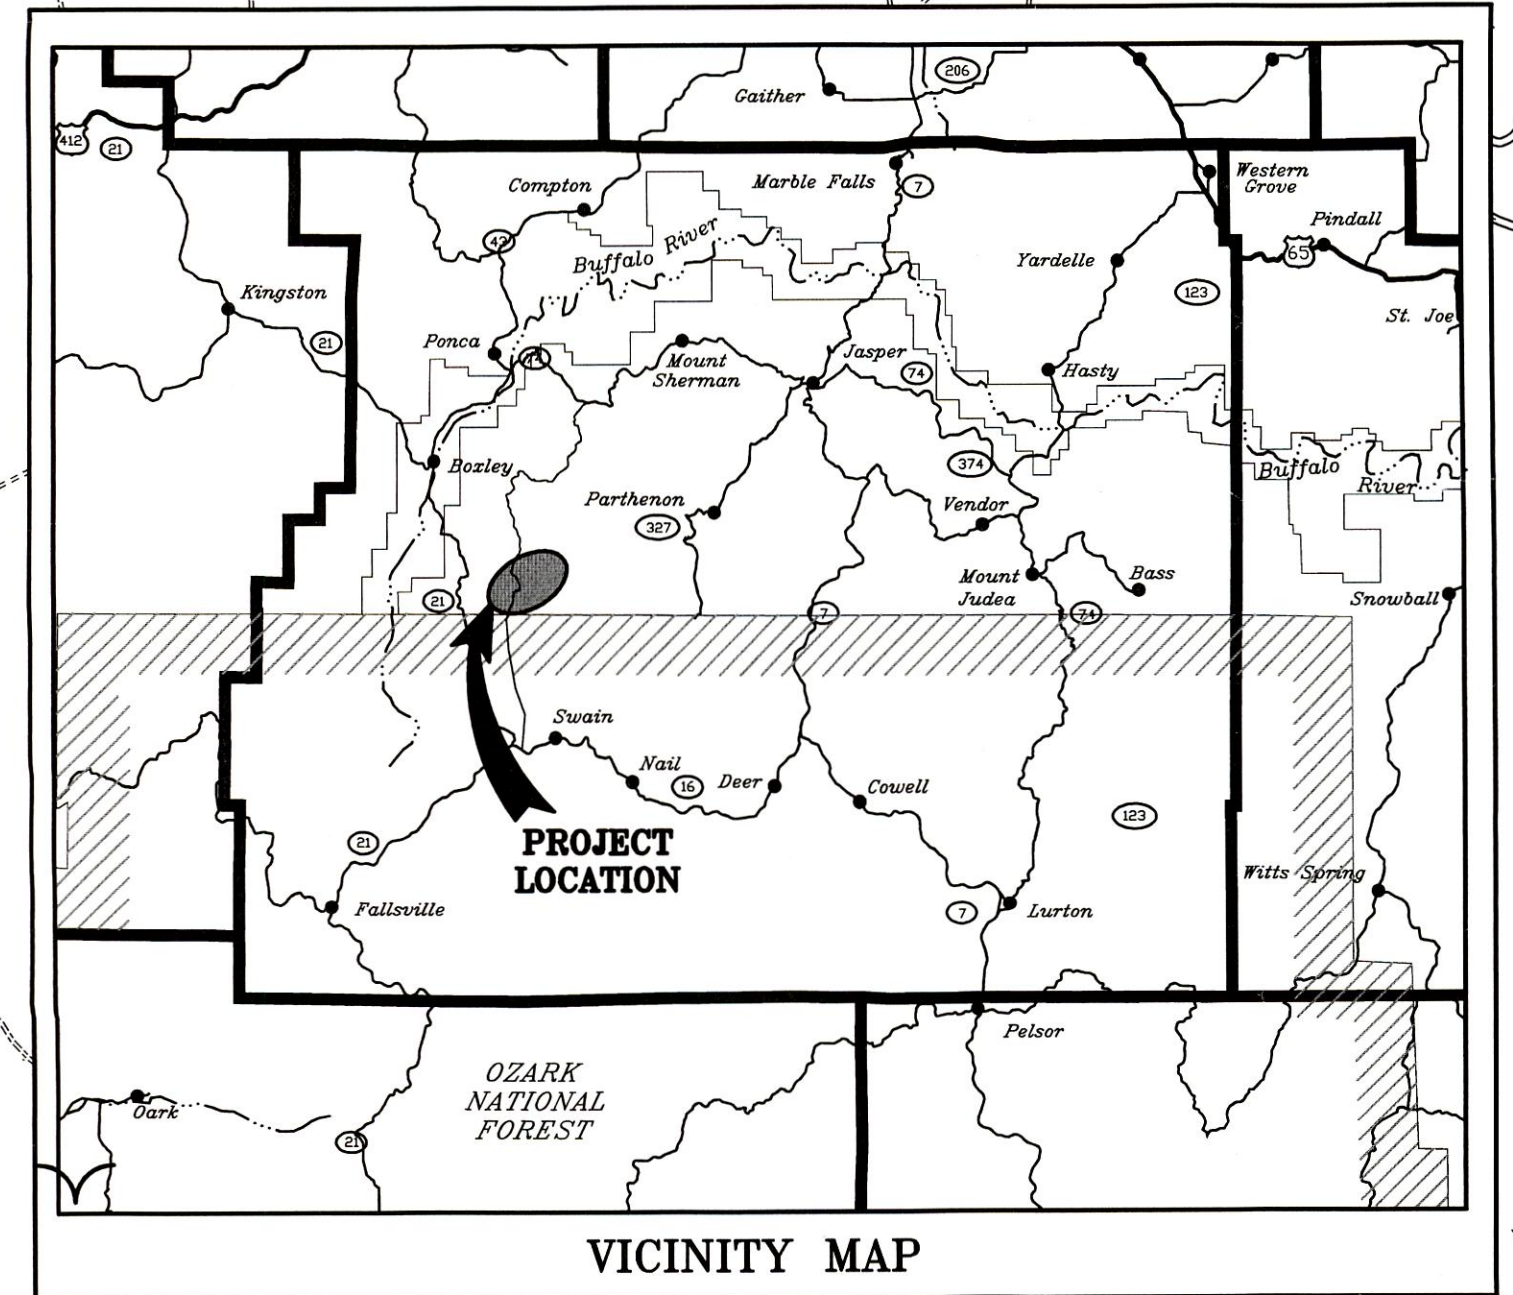

ENGINEERING SERVICES, INC.
CONSULTING ENGINEERS AND SURVEYORS
1207 SOUTH OLD MISSOURI RD.
SPRINGDALE, ARKANSAS 72764

PRELIMINARY LAYOUT MAP
SHILOH ROAD & MURRAY ROAD
MT. SHERMAN WATER ASSOCIATION
NEWTON COUNTY, ARKANSAS

SHEET
No.
2